




FLATS 4, 12 & 20
Note: All dimensions taken to stud face

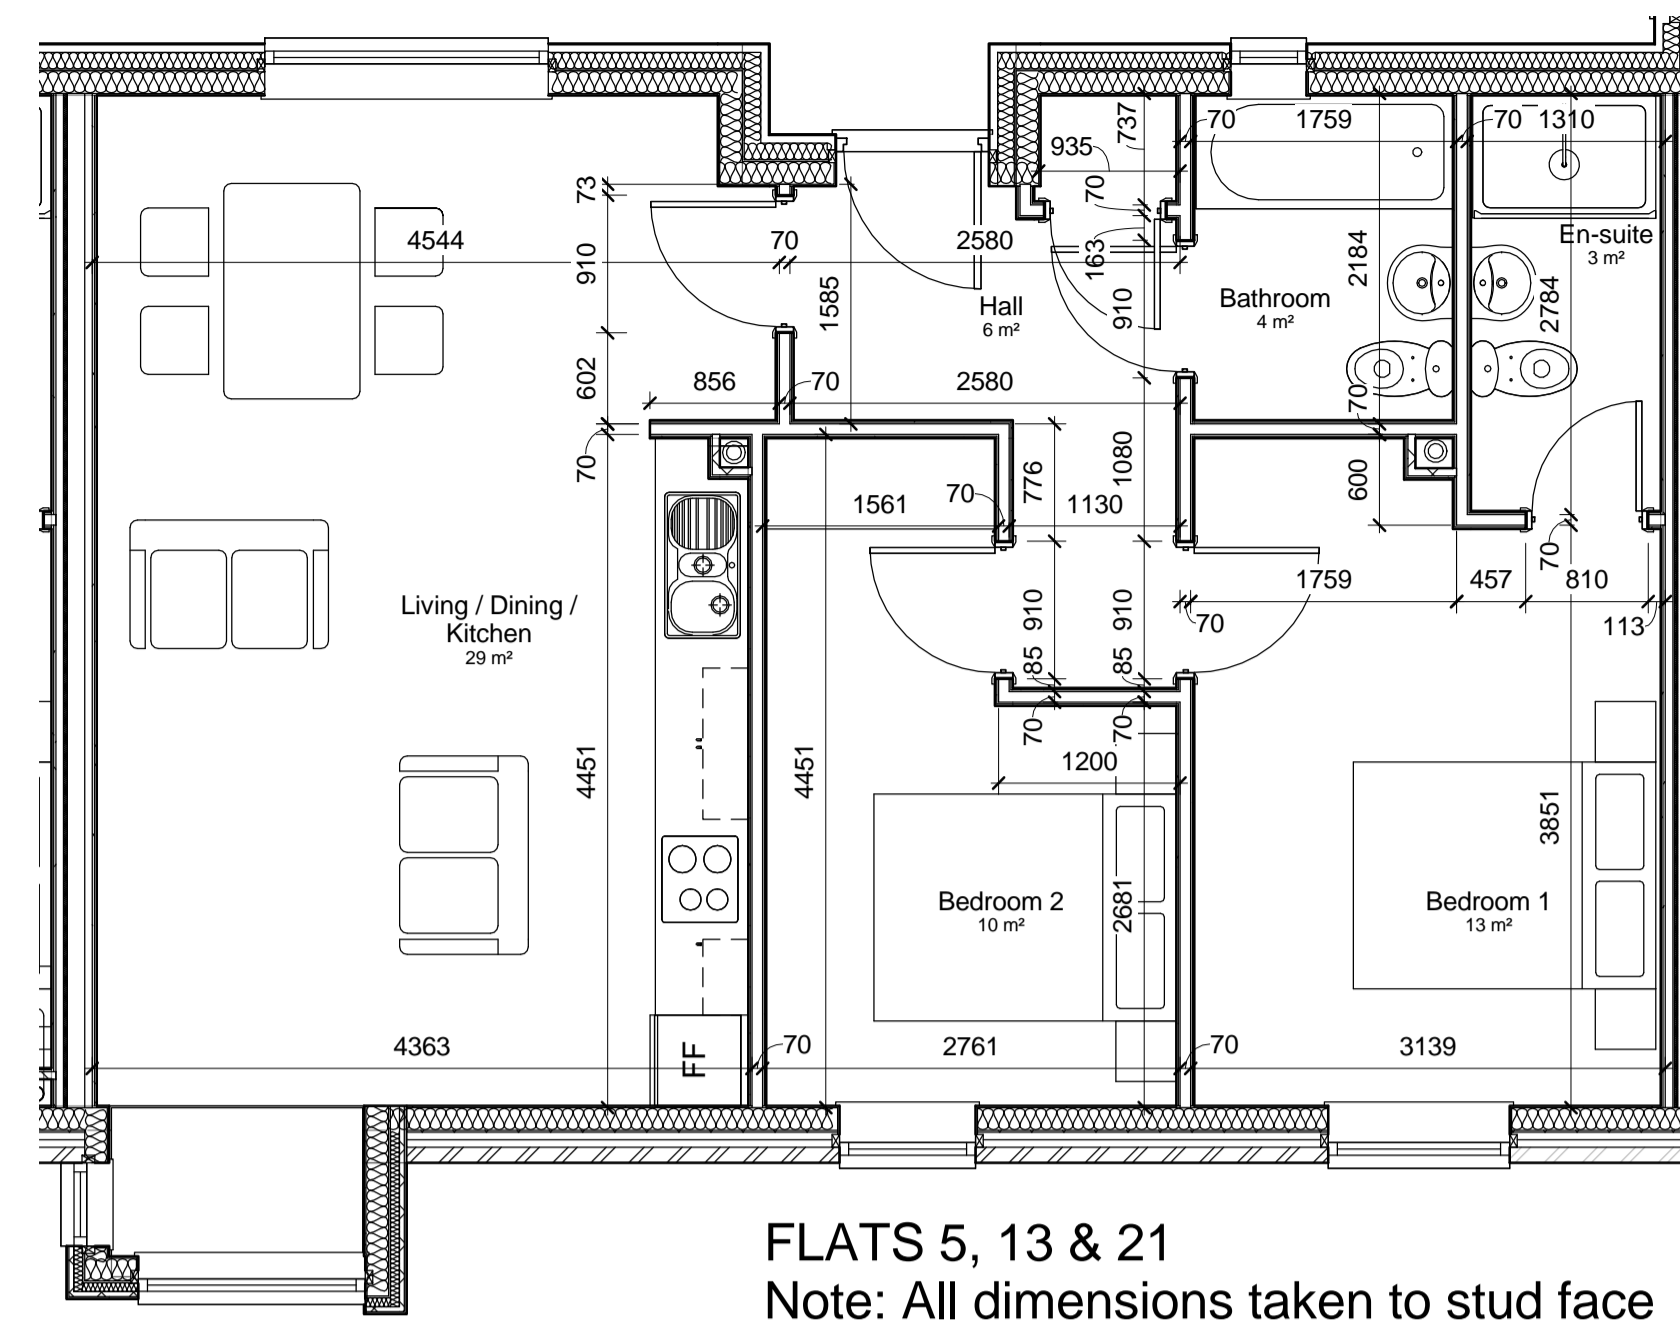

FLATS 5, 13 & 21
Note: All dimensions taken to stud face

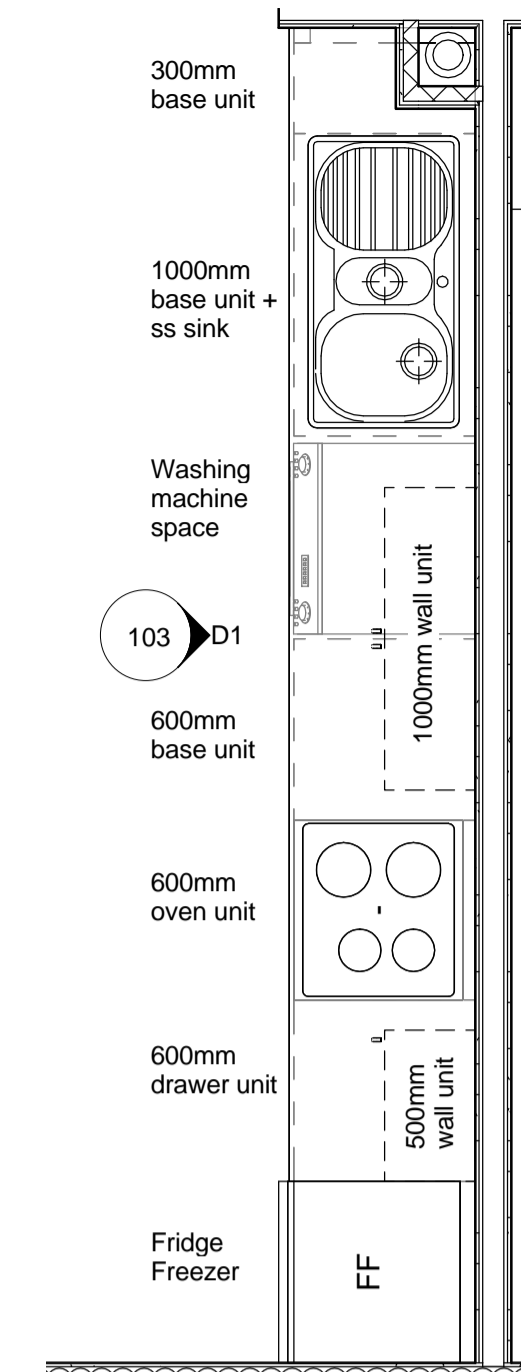


3 Flat Type D & E Kitchen
1 : 25

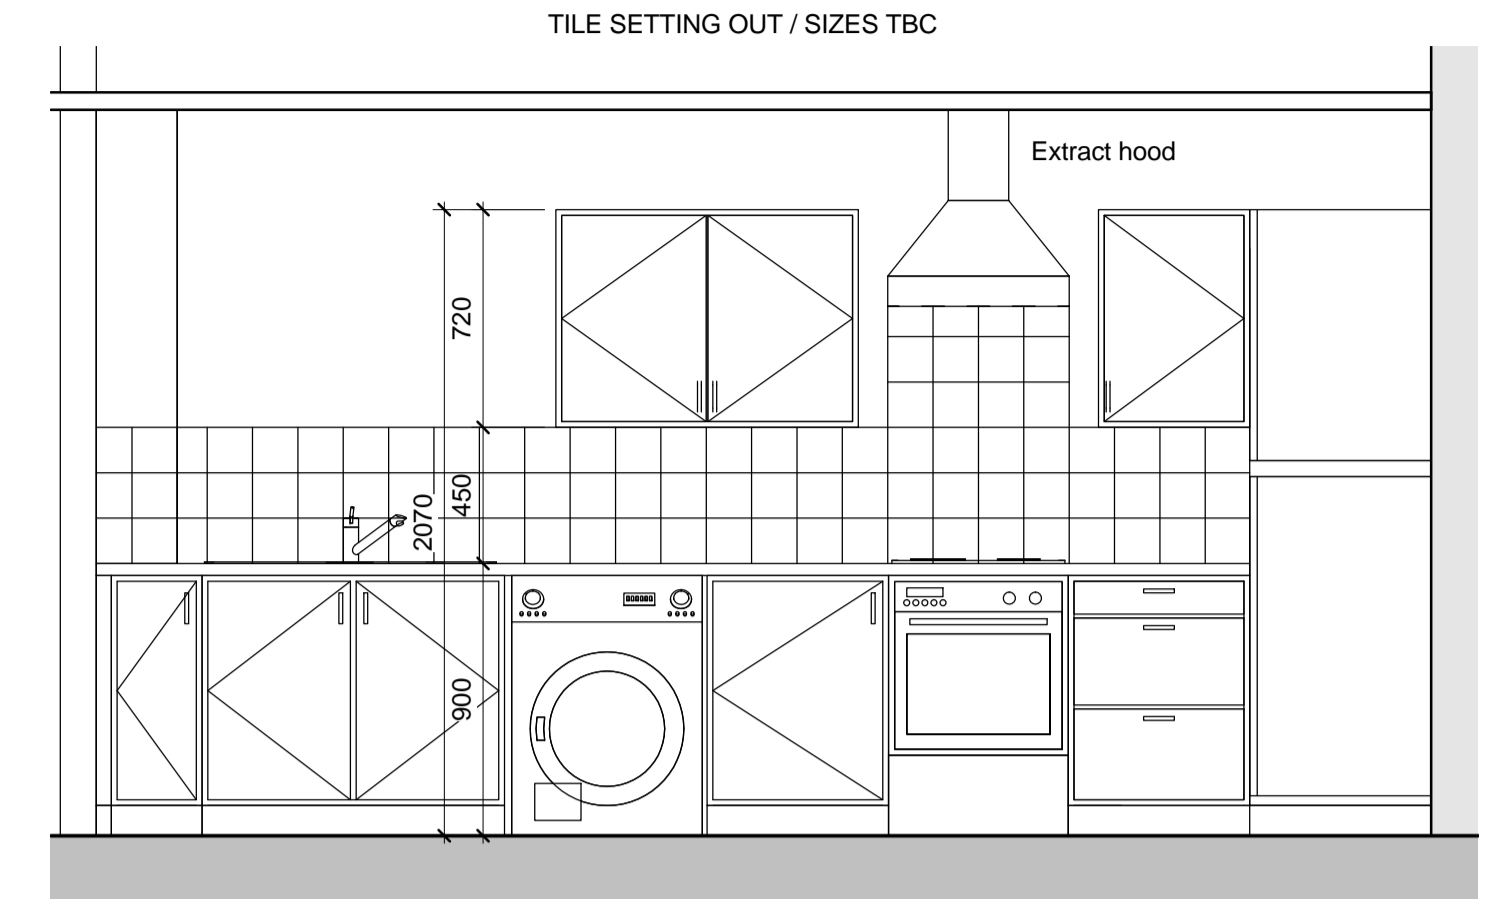


D1 Elevation D1
1 : 25

1 Flat Type D
1 : 50


2 Flat Type E
1 : 50

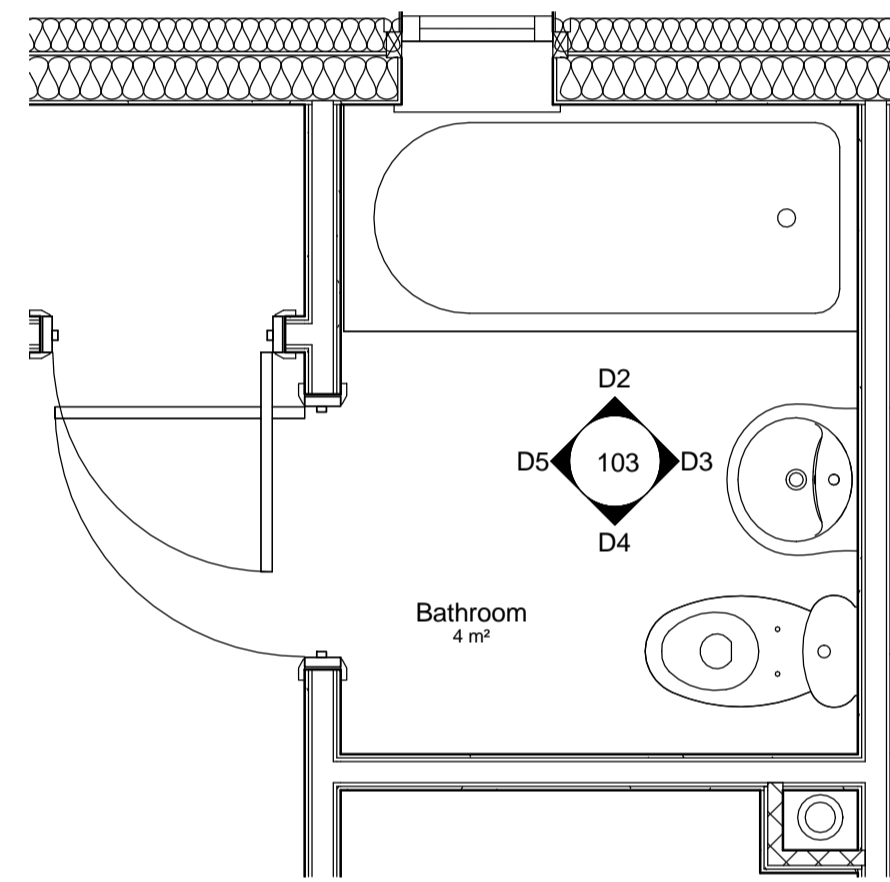


6 Flat Type D & E Bathroom
1 : 25

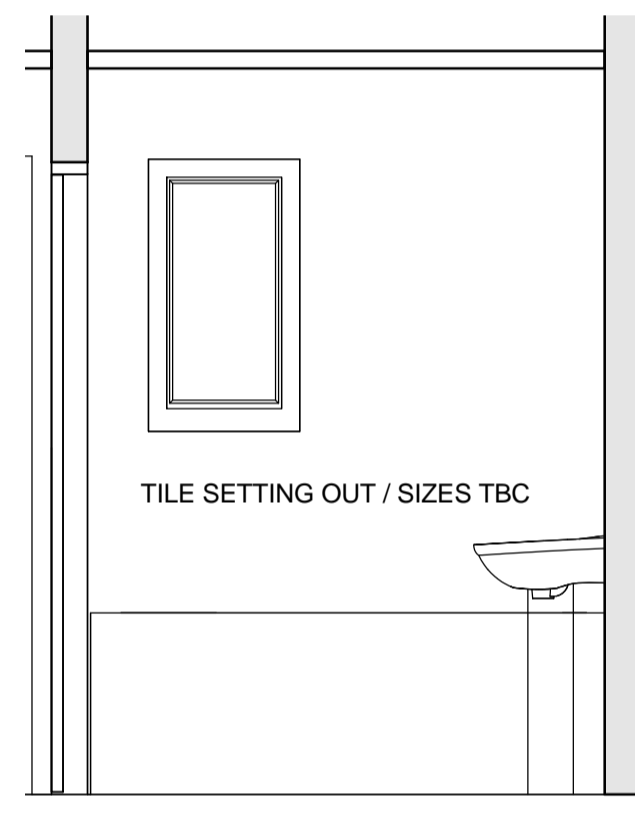


D2 Elevation D2
1 : 25

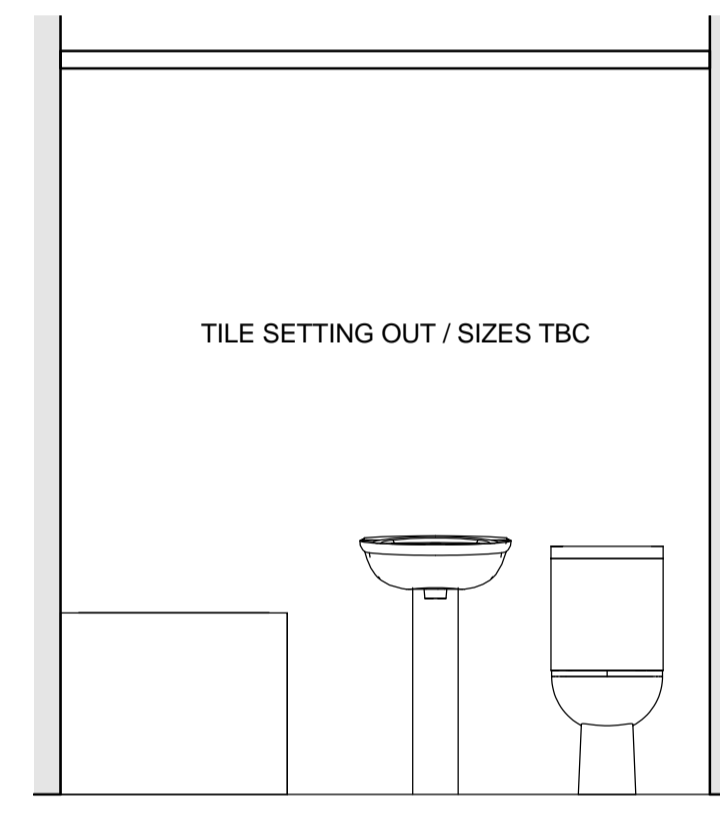


D3 Elevation D3
1 : 25

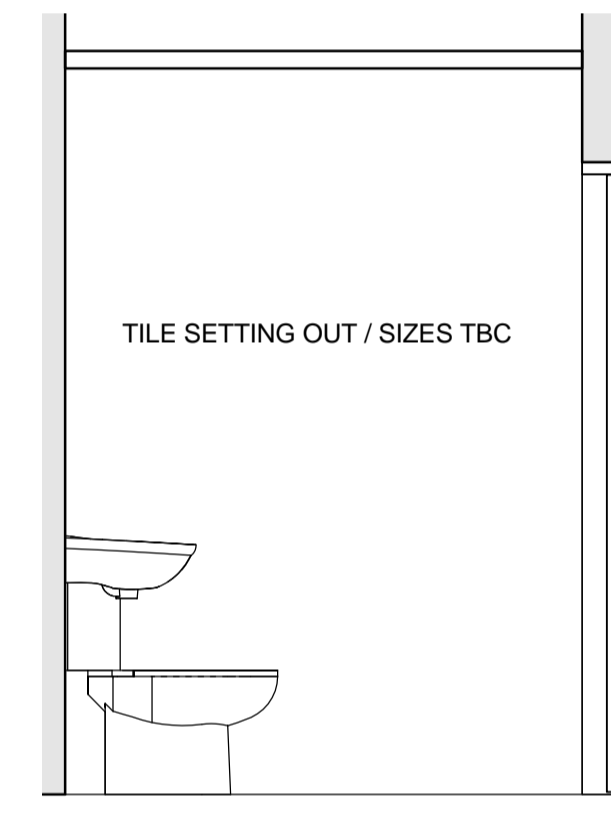


D4 Elevation D4
1 : 25

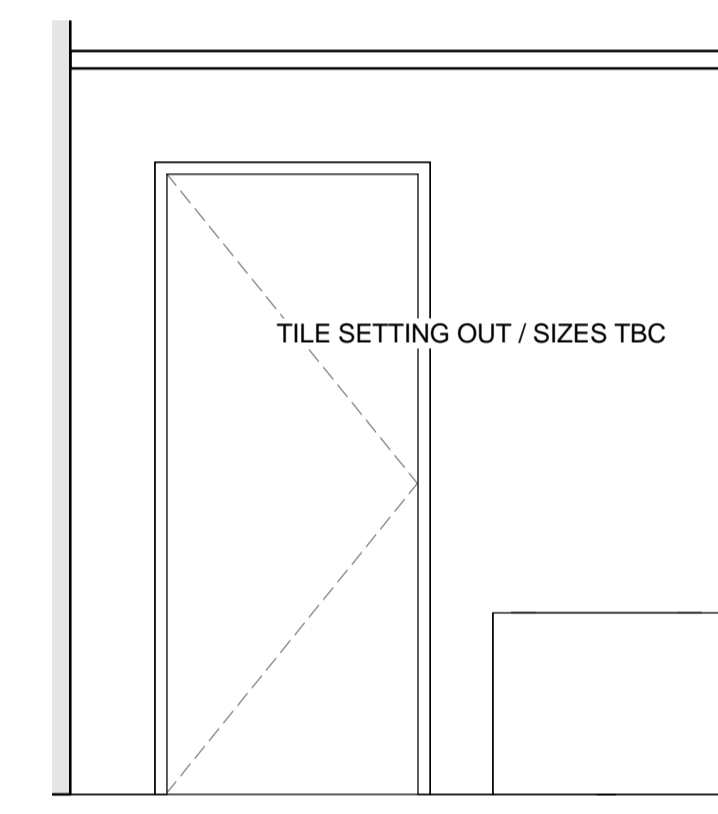


D5 Elevation D5
1 : 25

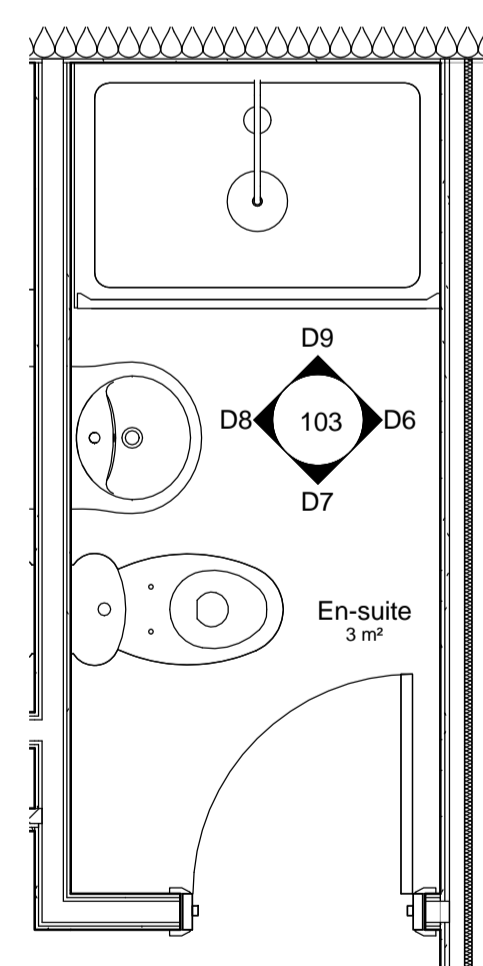


7 Flat Type D & E En-Suite
1 : 25

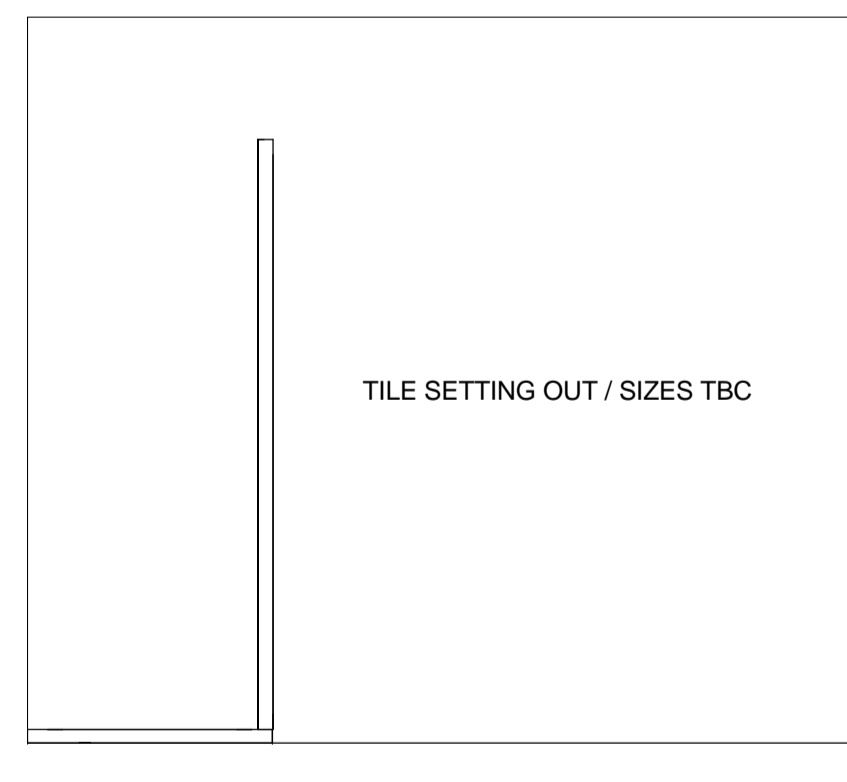


D6 Elevation D6
1 : 25

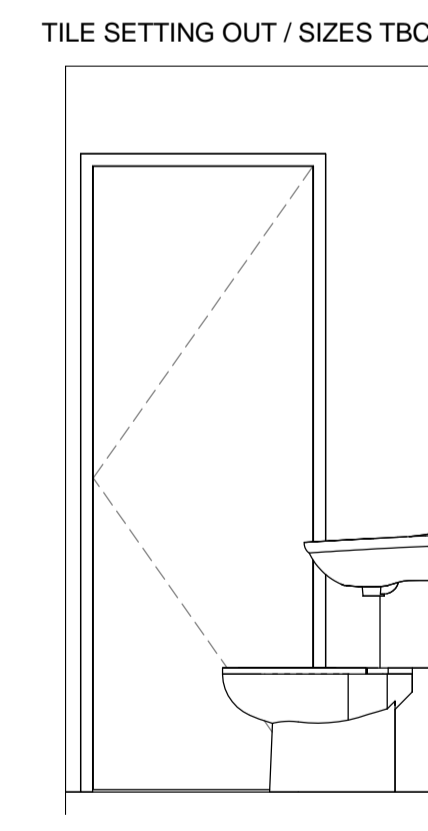

D7 Elevation D7
1 : 25

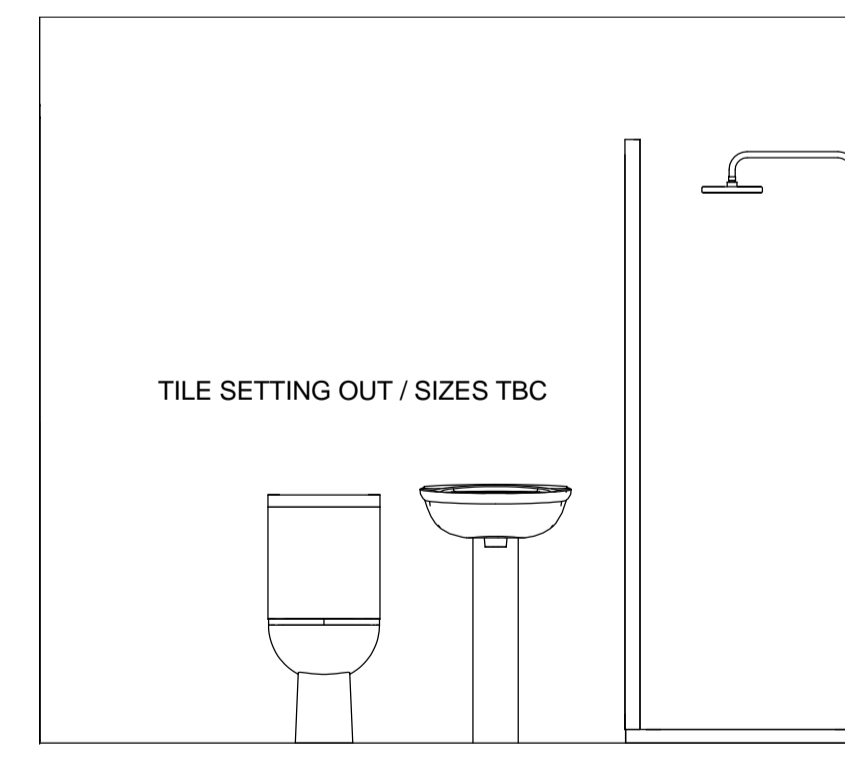

D8 Elevation D8
1 : 25

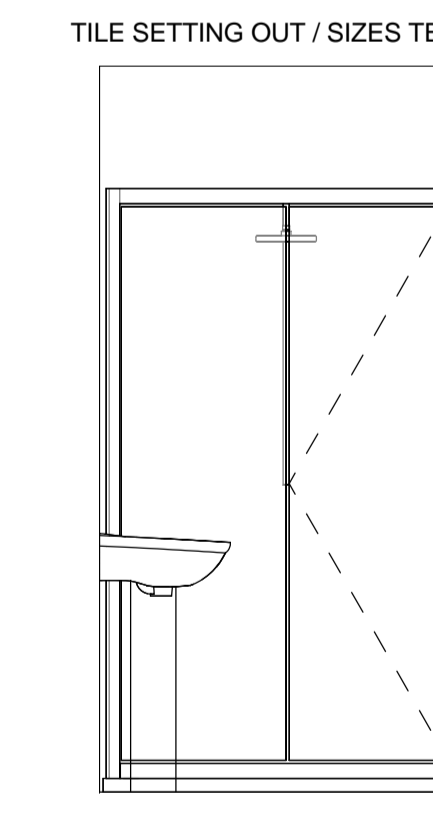

D9 Elevation D9
1 : 25

REV	DATE	CHK	AMENDMENTS	NOTES
E00	08.08.16	NJT	Initial Issue for information / comment	

Feilden+Mawson

21-27 Lamb's Conduit Street London WC1N 3NL
1 Ferry Road Norwich NR1 1SU
50 St Andrews Street Cambridge CB2 3AH
tel: 020 7841 1880
tel: 01603 629571
tel: 01223 355667
email: info@feildenandmawson.com
www.feildenandmawson.com

CLIENT Circler Homes

JOB Rose Lane, Norwich

DRAWING
Flat Type D & E

S2	Issued for Information
JOB 7891	PAPER A1 SCALE As indicated

Drawing Number
XX- FM-00- XX-DR- A- 103- E00

DO NOT SCALE FROM THIS DRAWING ALL DIMENSIONS TO BE CONFIRMED ON SITE BY THE CONTRACTOR PRIOR TO CONSTRUCTION

\\mfiles\Jobs\Current\7891 Rose Lane\K-CAD Drawings\01-BIM\01-architecture\01-Central File\7891 Rose Lane D4.rvt
08/08/2016 15:18:06

© COPYRIGHT FEILDEN+MAWSON LLP