



1 Flat Type K
1 : 50


FLAT 26
Note: All dimensions taken to stud face

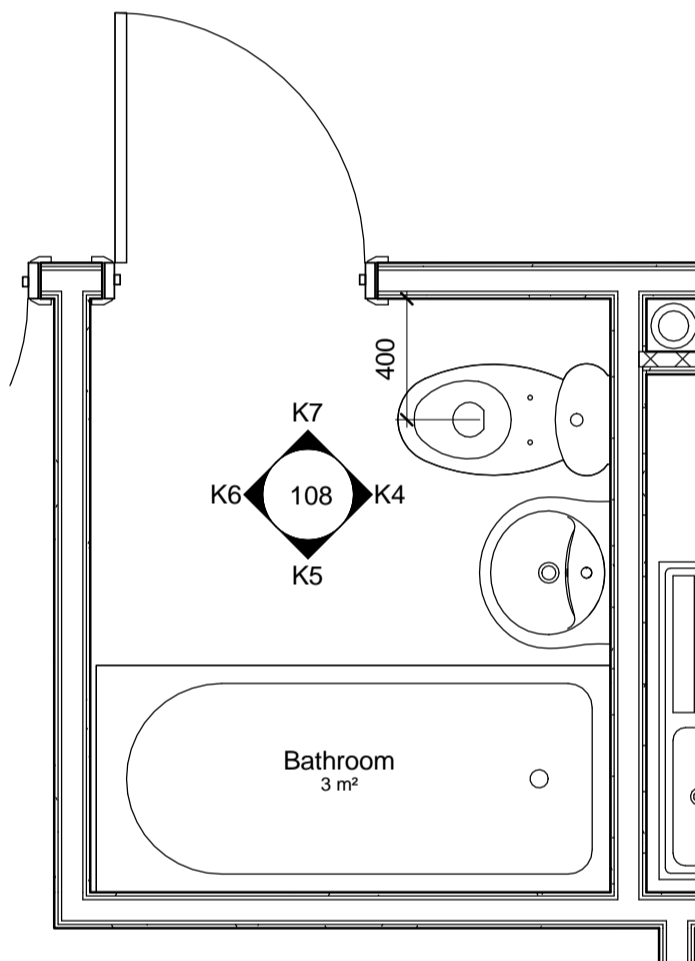


3 Flat Type K Bathroom
1 : 25

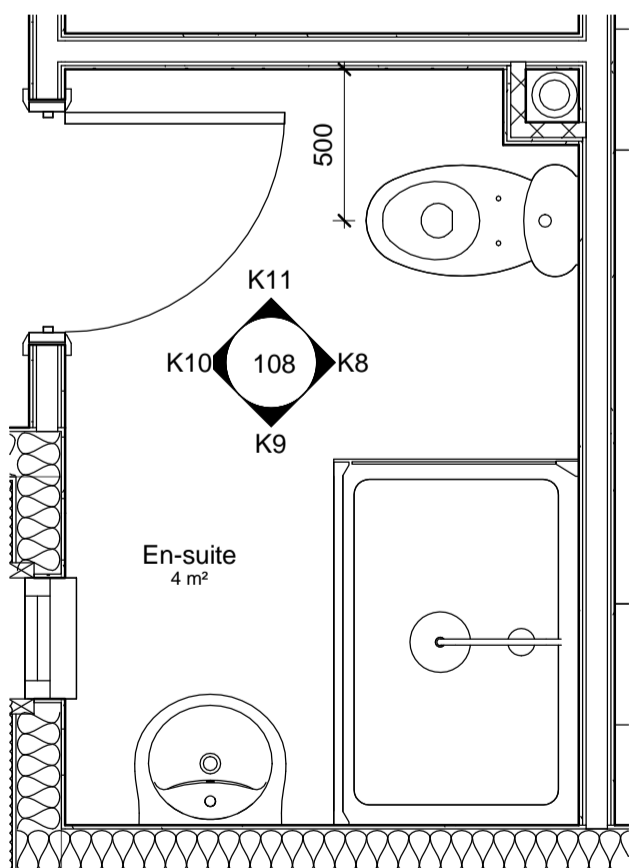


4 Flat Type K En-Suite
1 : 25

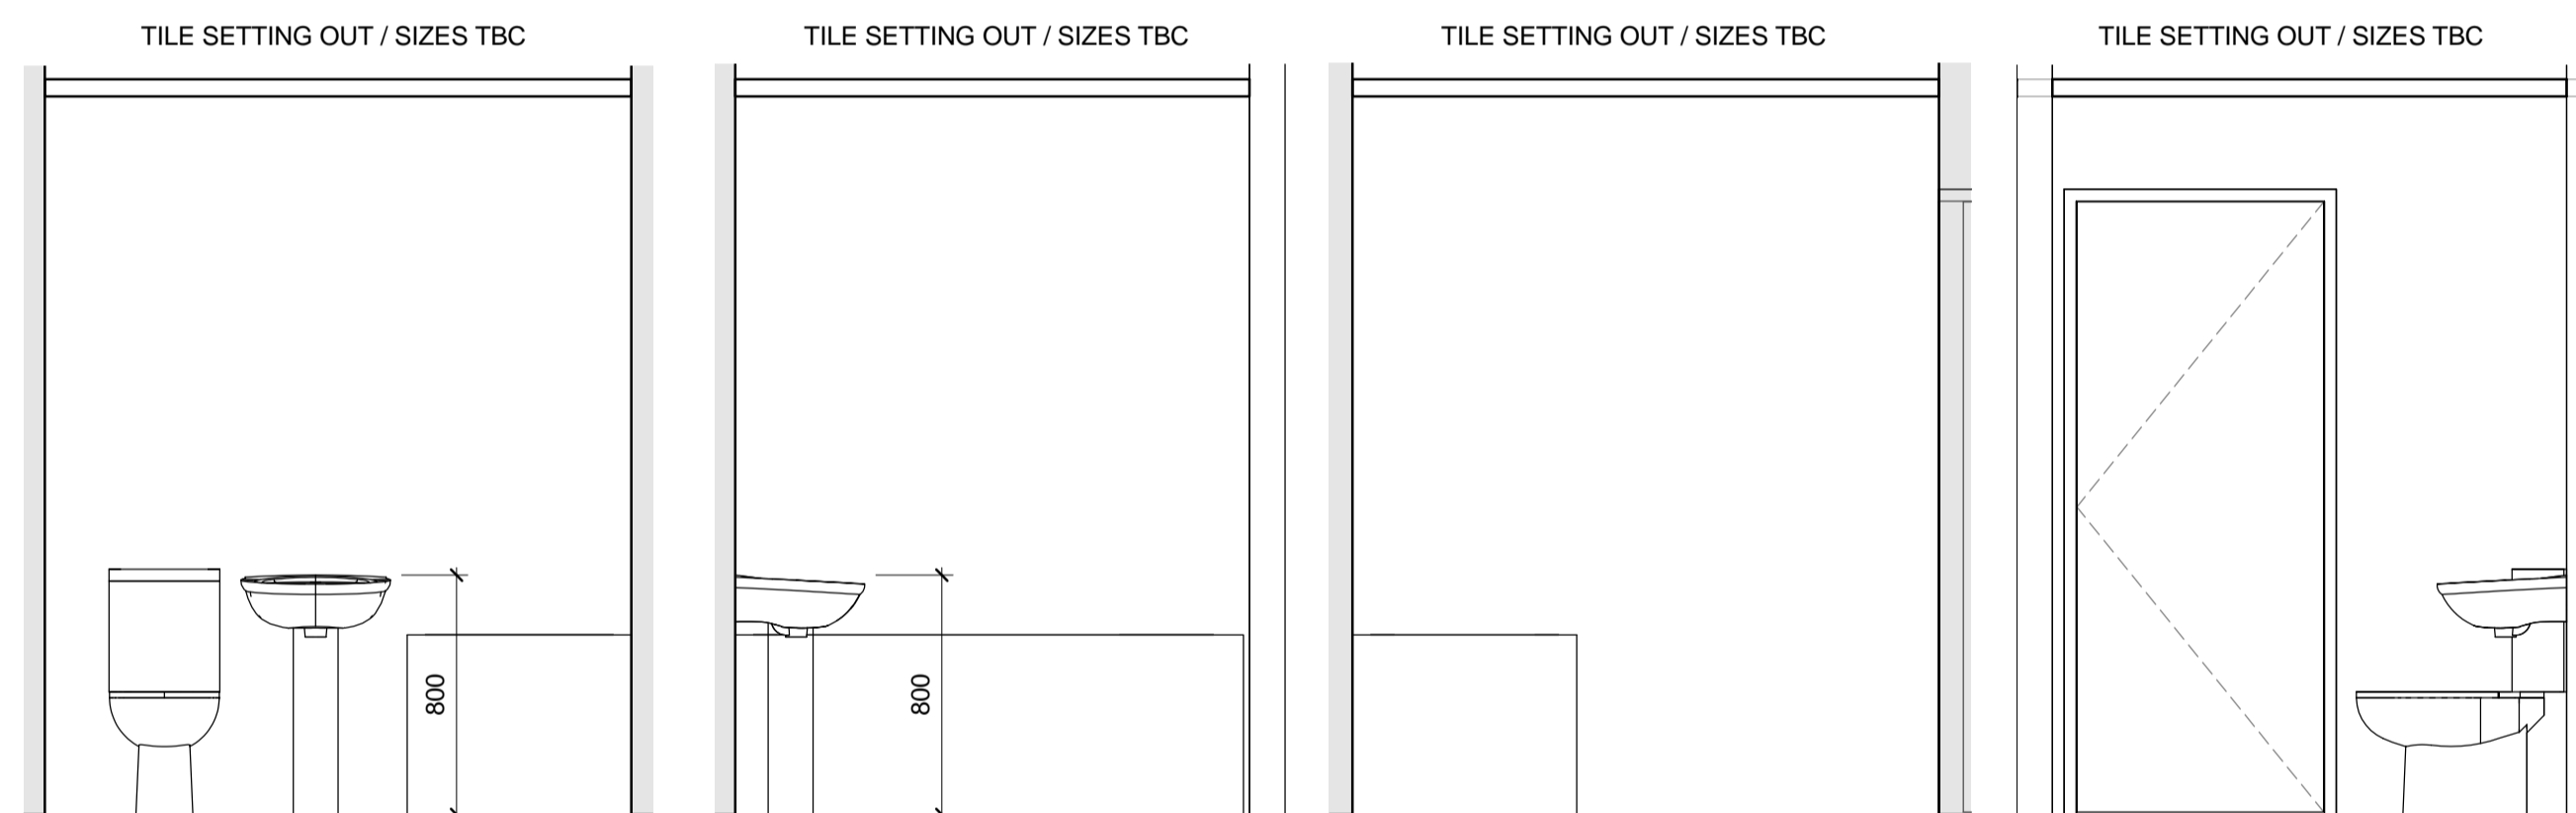


K4 Elevation K4 1 : 25 **K5 Elevation K5** 1 : 25 **K6 Elevation K6** 1 : 25 **K7 Elevation K7** 1 : 25

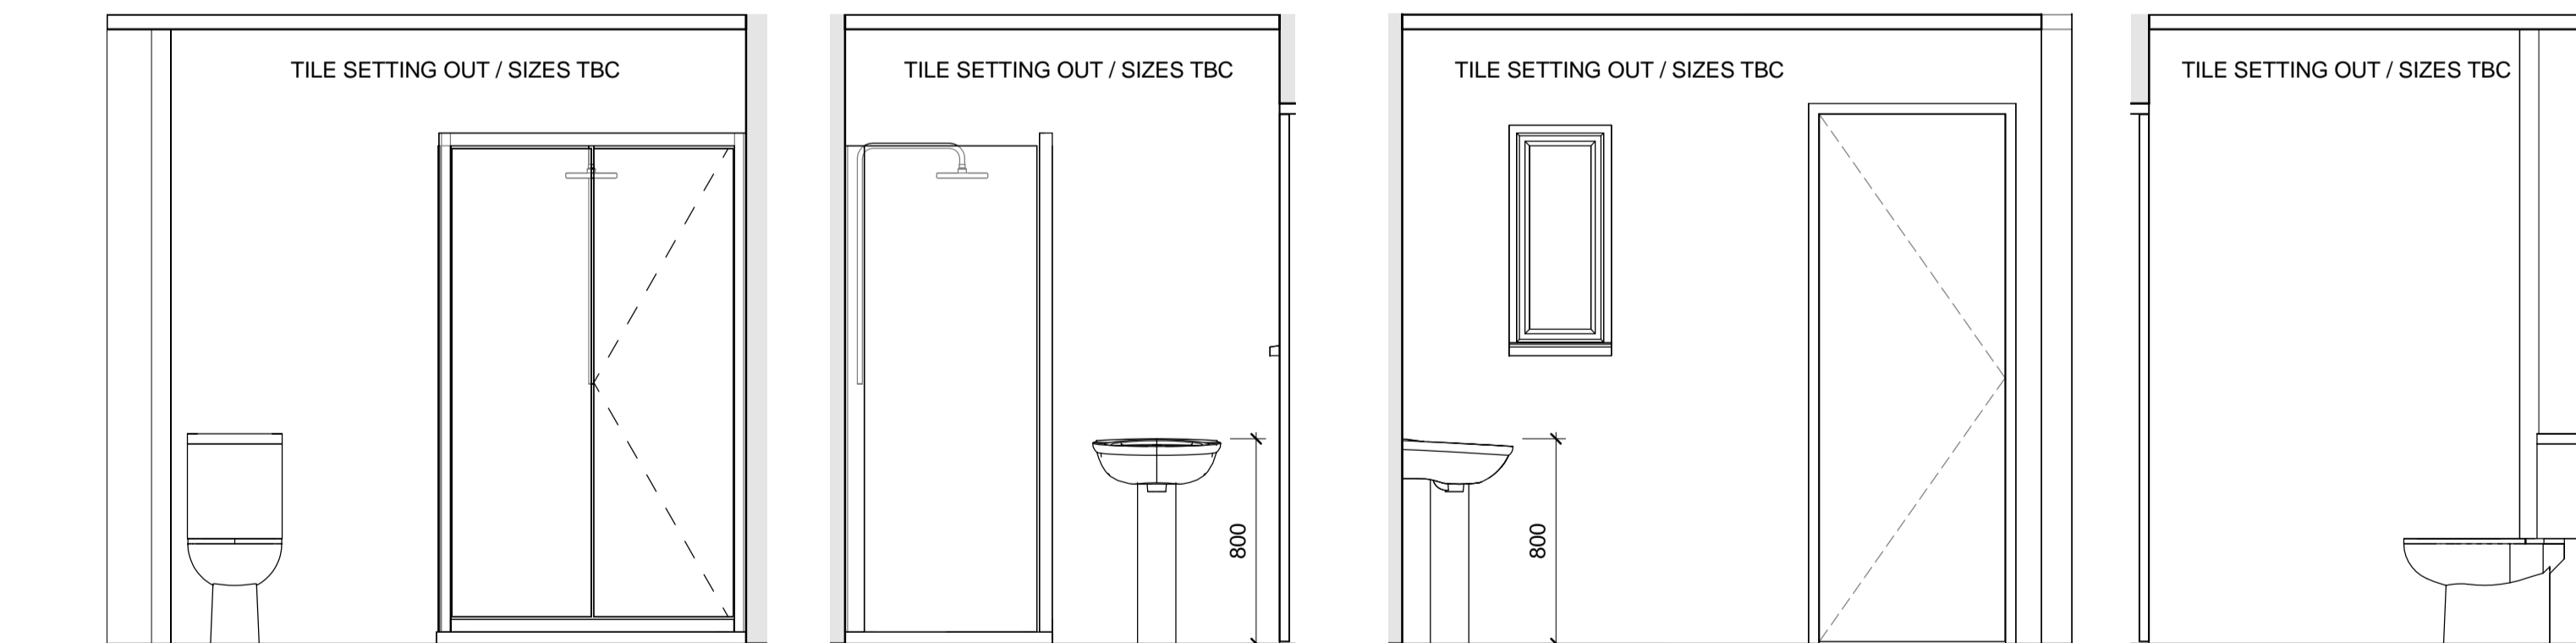


K8 Elevation K8 1 : 25 **K9 Elevation K9** 1 : 25 **K10 Elevation K10** 1 : 25 **K11 Elevation K11** 1 : 25

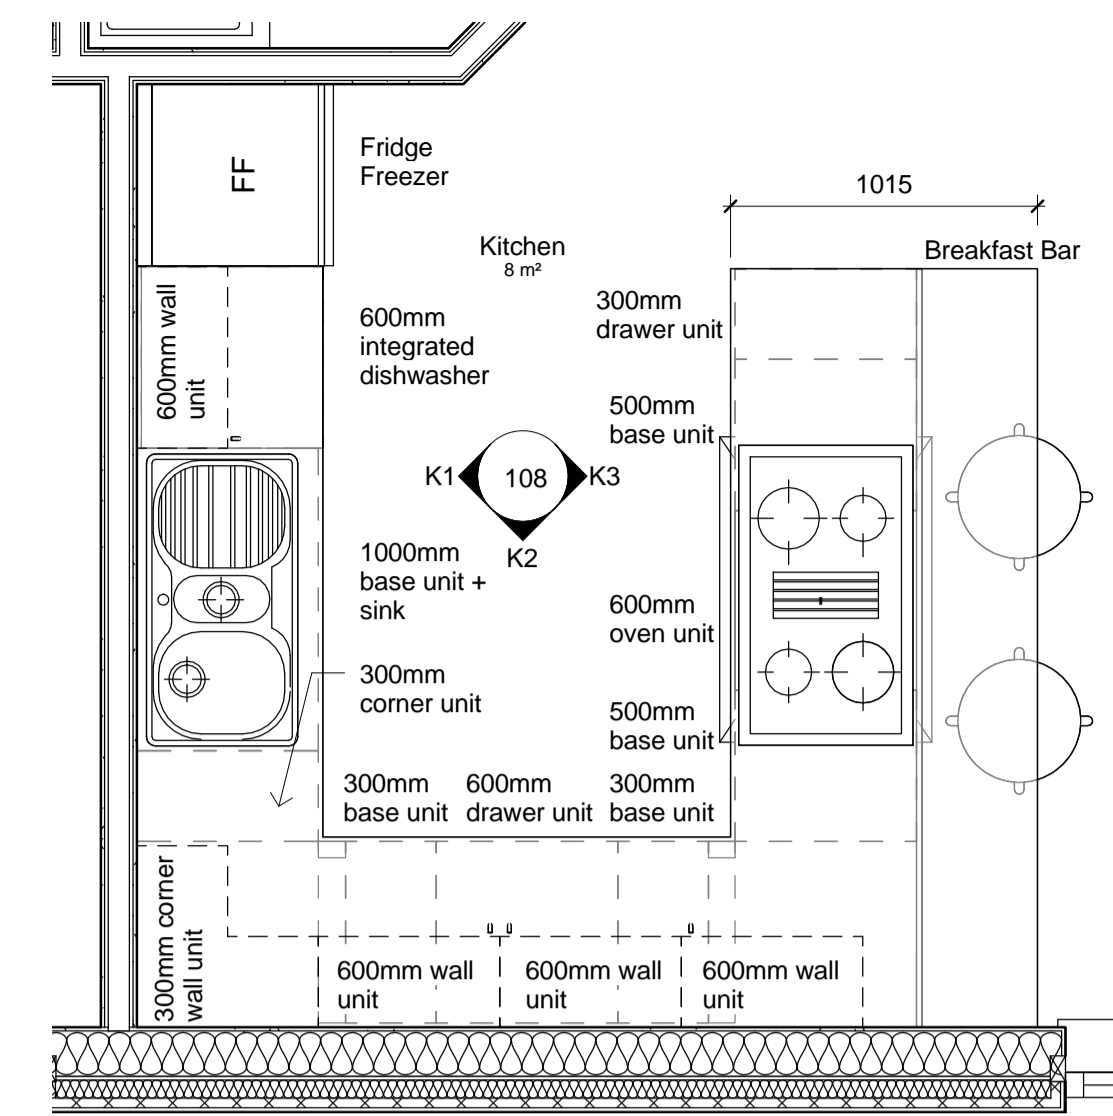


2 Flat Type K Kitchen
1 : 25

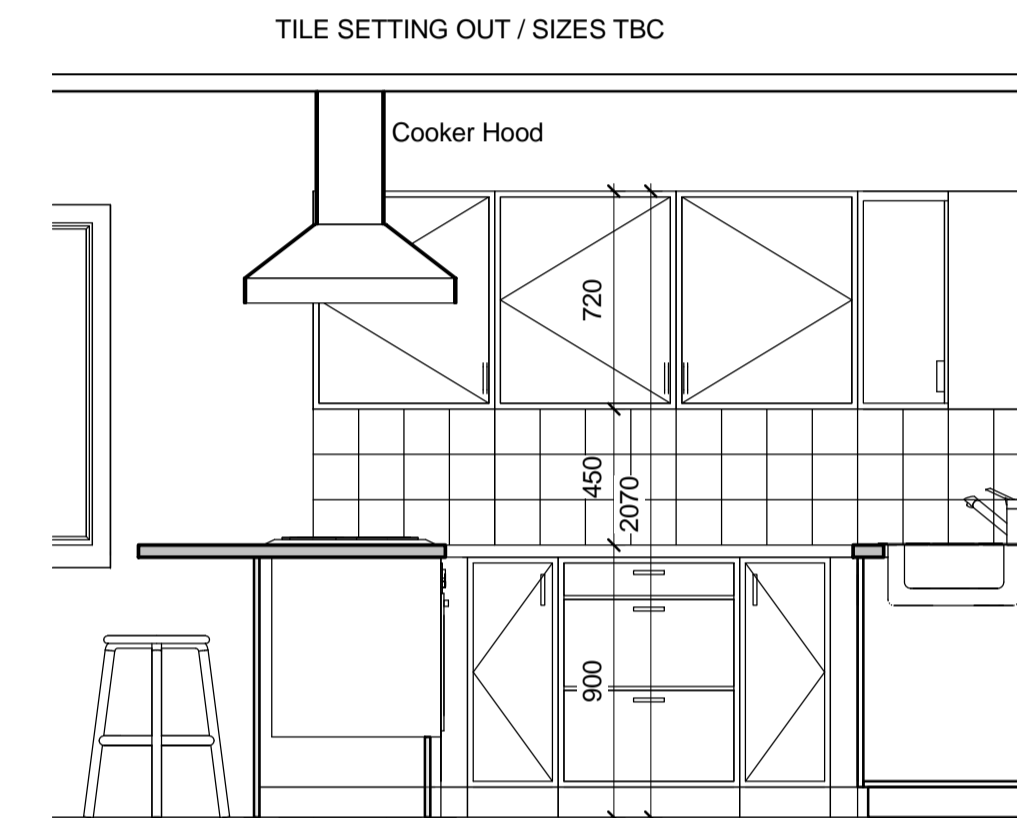

K2 Elevation K2
1 : 25

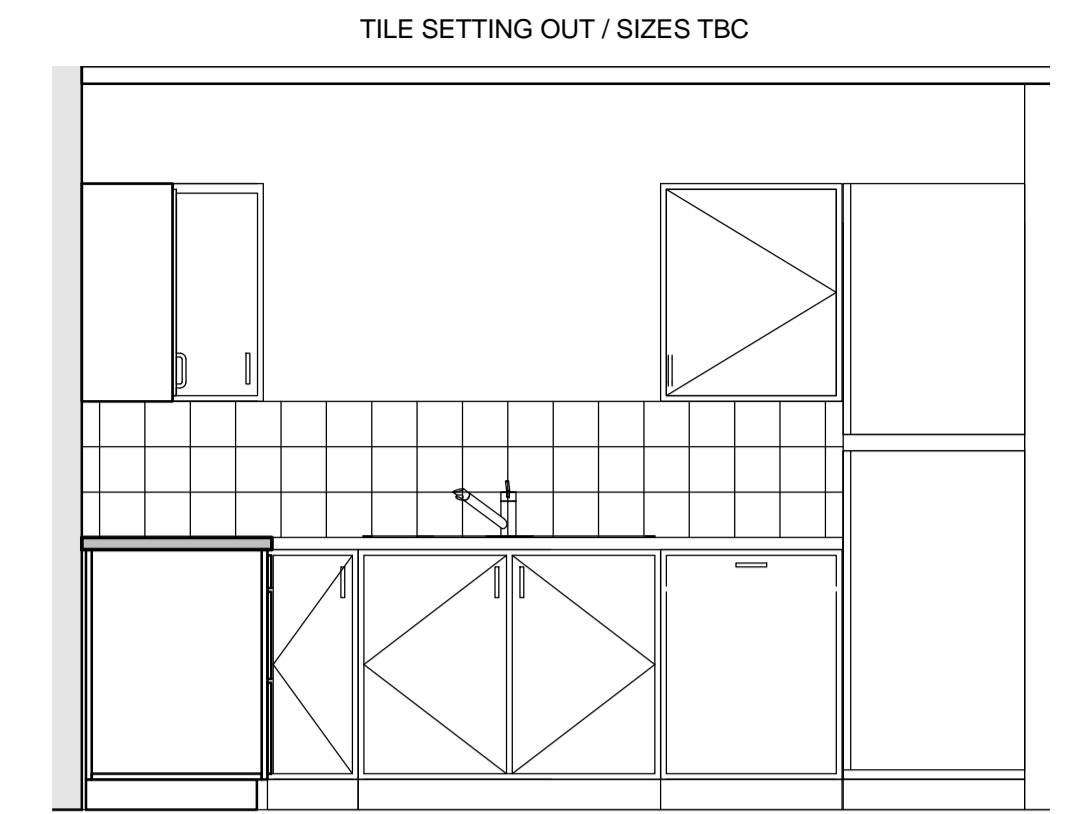

K1 Elevation K1
1 : 25

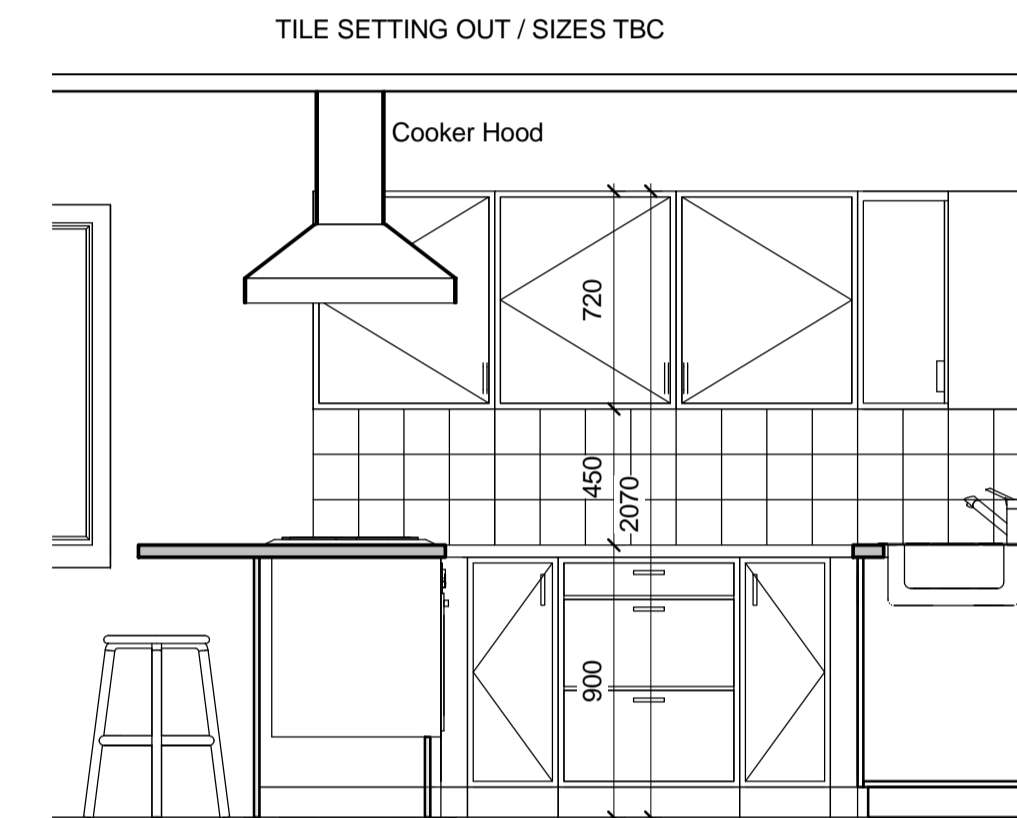

K3 Elevation K3
1 : 25

REV	DATE	CHK	AMENDMENTS	NOTES
E00	08.08.16	NJT	Initial Issue for information / comment	

Feilden+Mawson

21-27 Lamb's Conduit Street London WC1N 3NL
1 Ferry Road Norwich NR1 1SU
50 St Andrews Street Cambridge CB2 3AH
tel: 020 7841 1980
tel: 01603 629571
tel: 01223 355567
email: info@feildenandmawson.com
www.feildenandmawson.com

CLIENT Cirlet Homes

JOB Rose Lane, Norwich

DRAWING
Flat Type K

S2	Issued for Information
JOB 7891	PAPER A1 SCALE As indicated

Drawing Number
XX- FM-00- XX-DR- A- 108- E00

DO NOT SCALE FROM THIS DRAWING ALL DIMENSIONS TO BE CONFIRMED ON SITE BY THE CONTRACTOR PRIOR TO CONSTRUCTION

\\mfiles\Jobs\Current\7891 Rose Lane\K-CAD Drawings\01-BIM\01-architecture\01-Central File\7891 Rose Lane 04.rvt
08/08/2016 15:19:22

© COPYRIGHT FEILDEN+MAWSON LLP