




**1 Flat Type A**  
1 : 50  
FLATS 1, 9 & 17  
Note: All dimensions taken to stud face

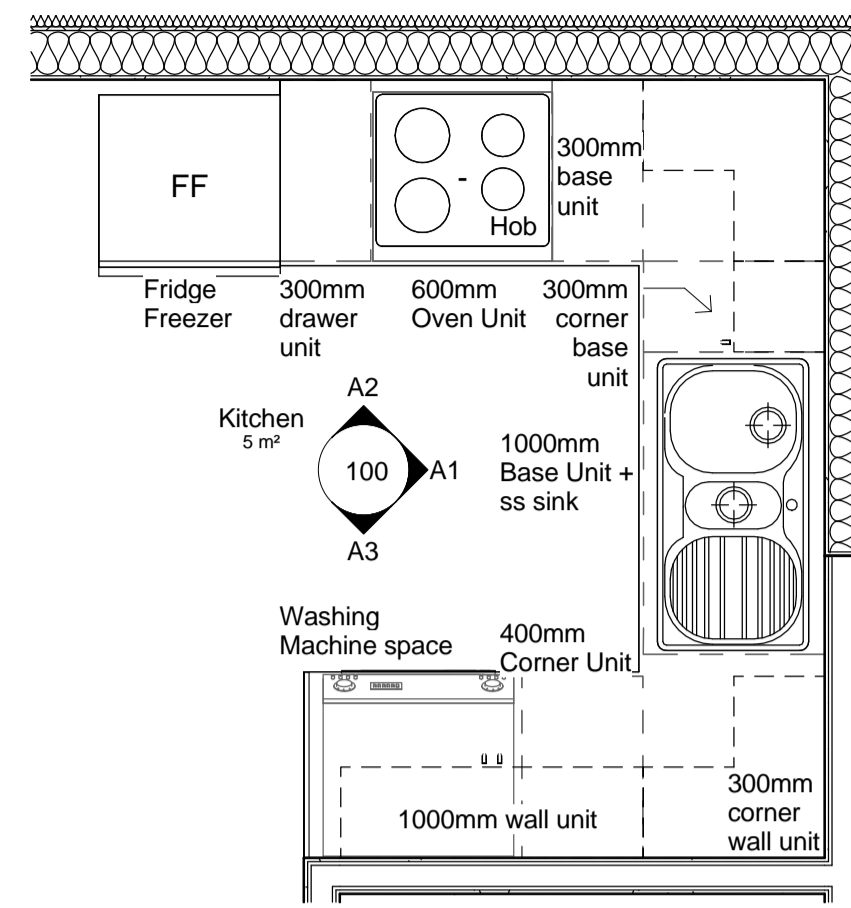


**2 Flat Type A Kitchen**  
1 : 25

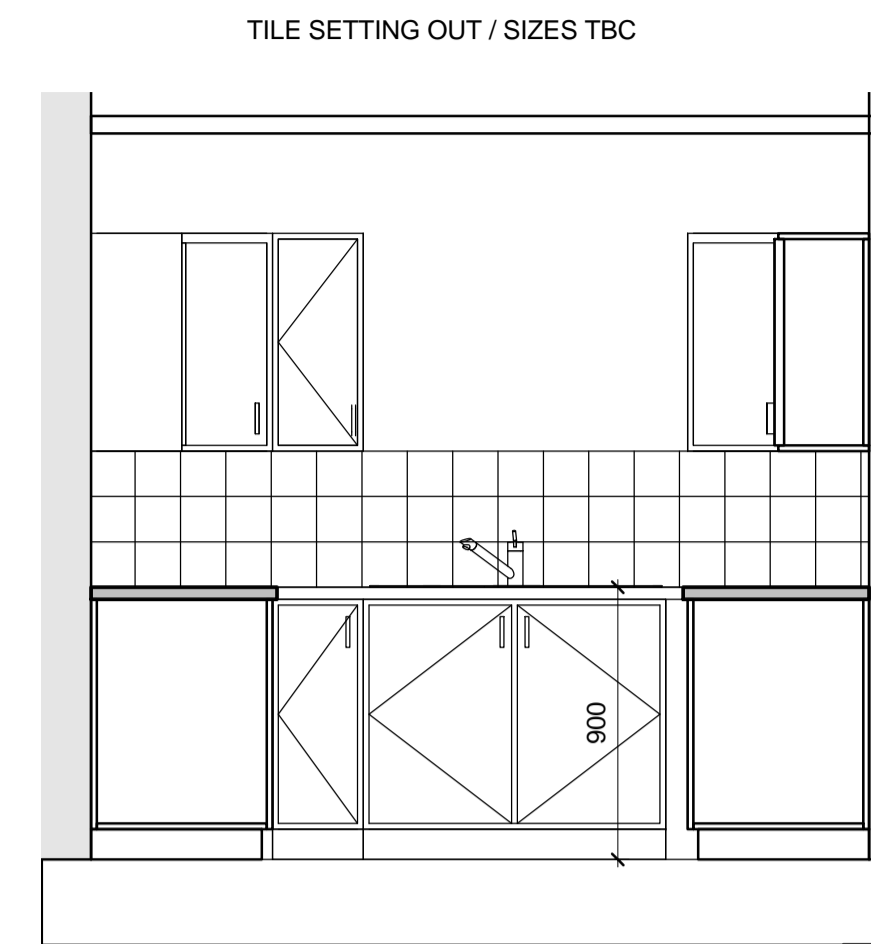


**A1 Elevation A1**  
1 : 25

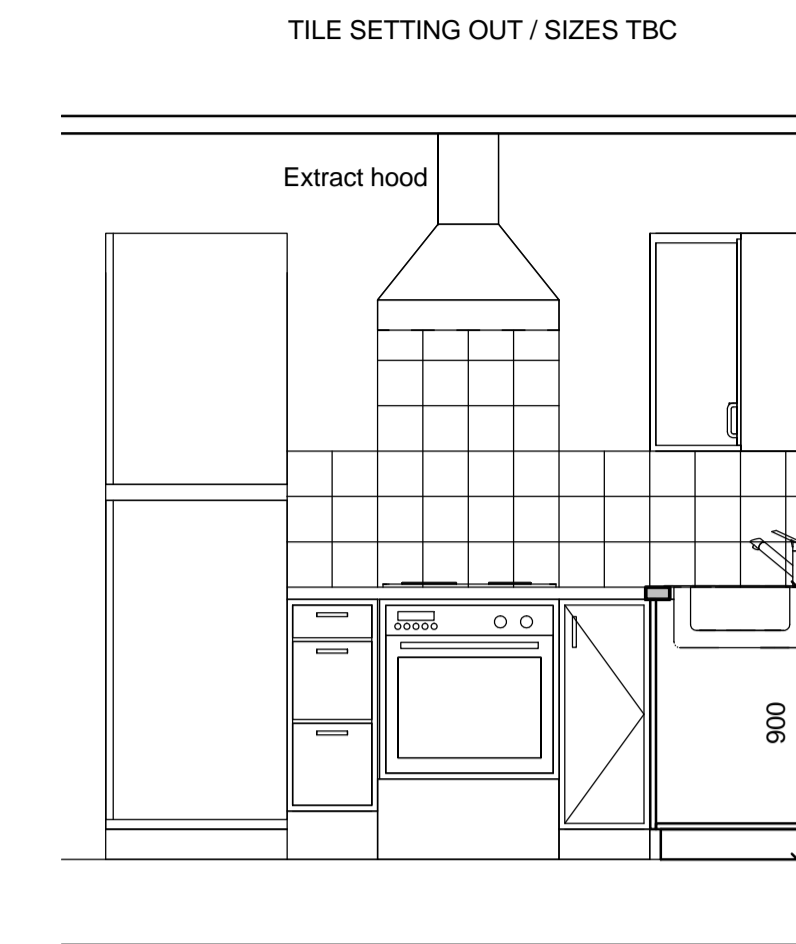


**A2 Elevation A2**  
1 : 25

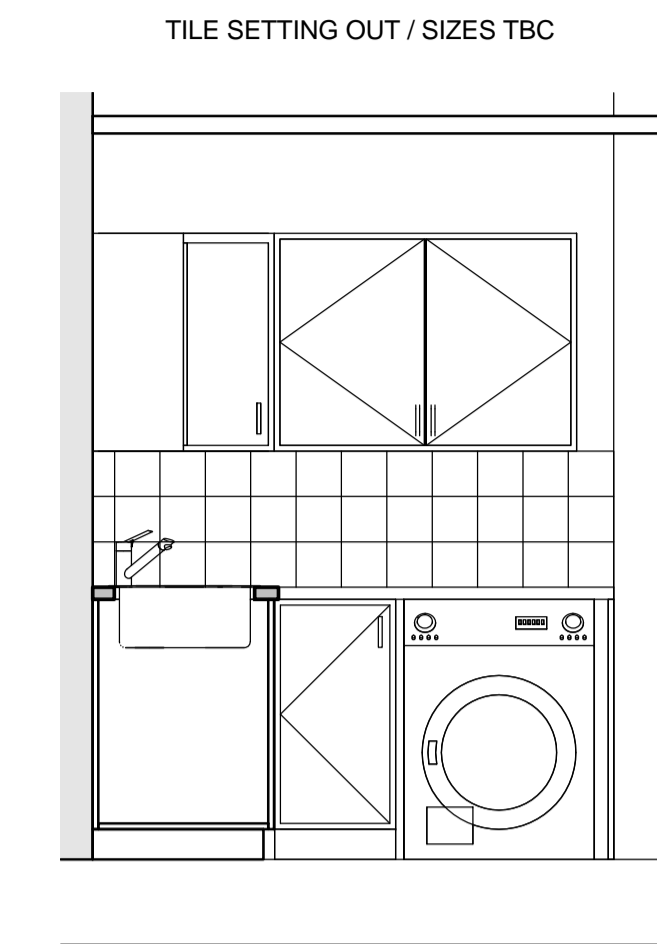


**A3 Elevation A3**  
1 : 25

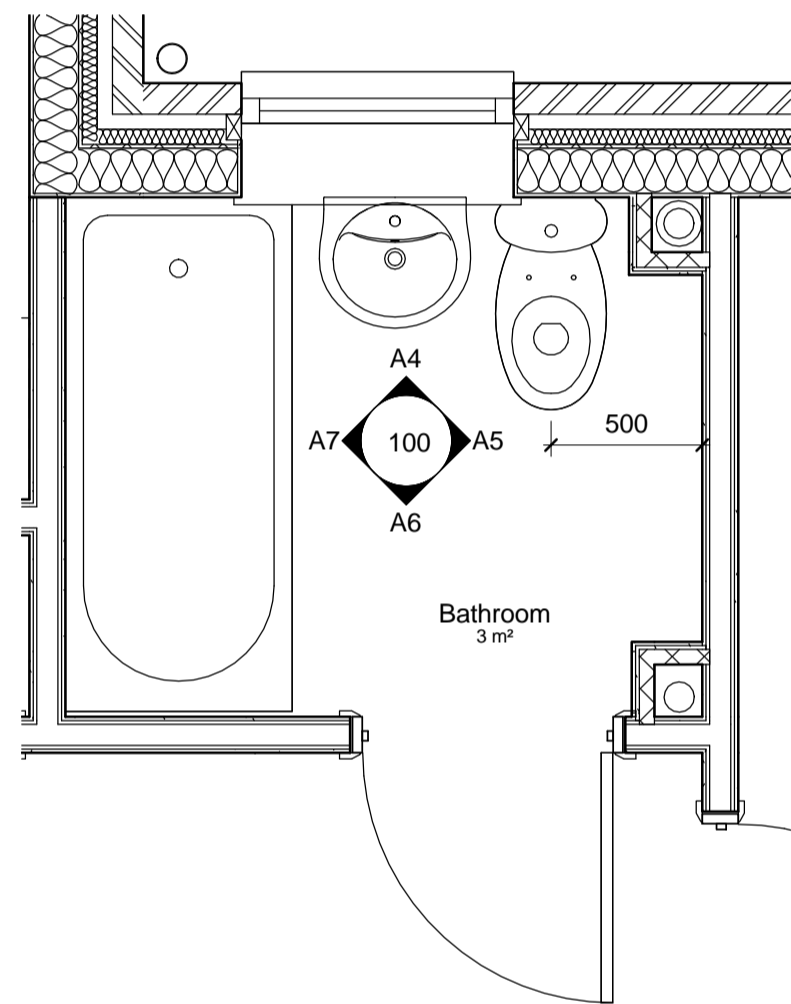


**3 Flat Type A Bathroom**  
1 : 25

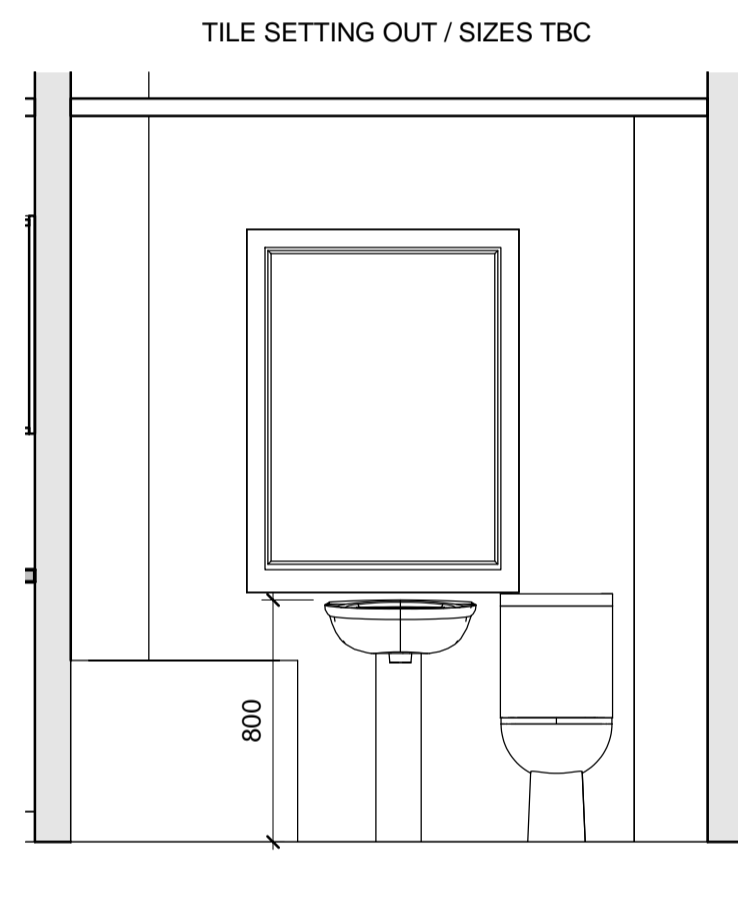


**A4 Elevation A4**  
1 : 25

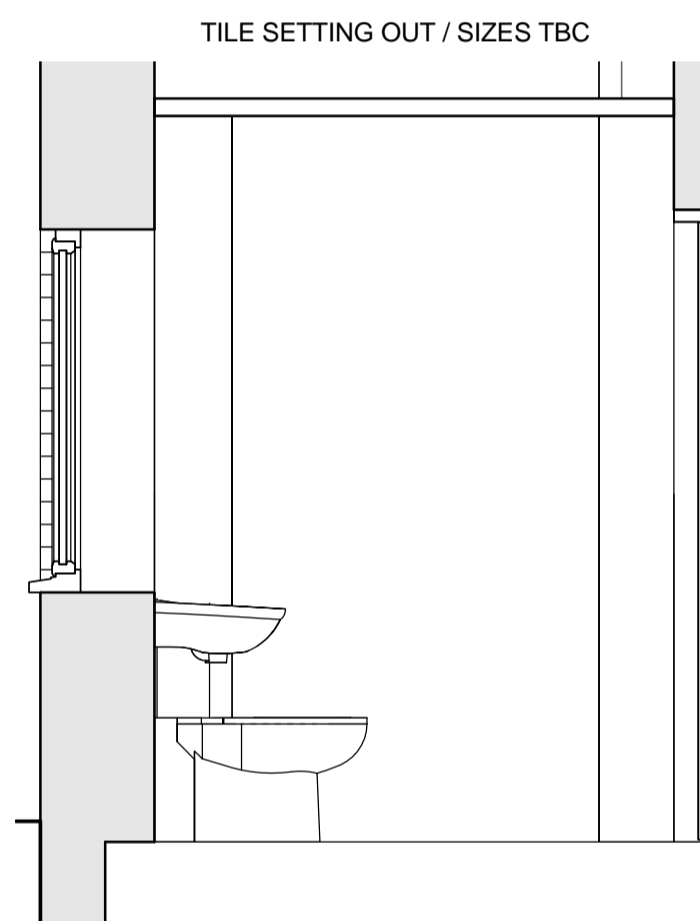

**A5 Elevation A5**  
1 : 25

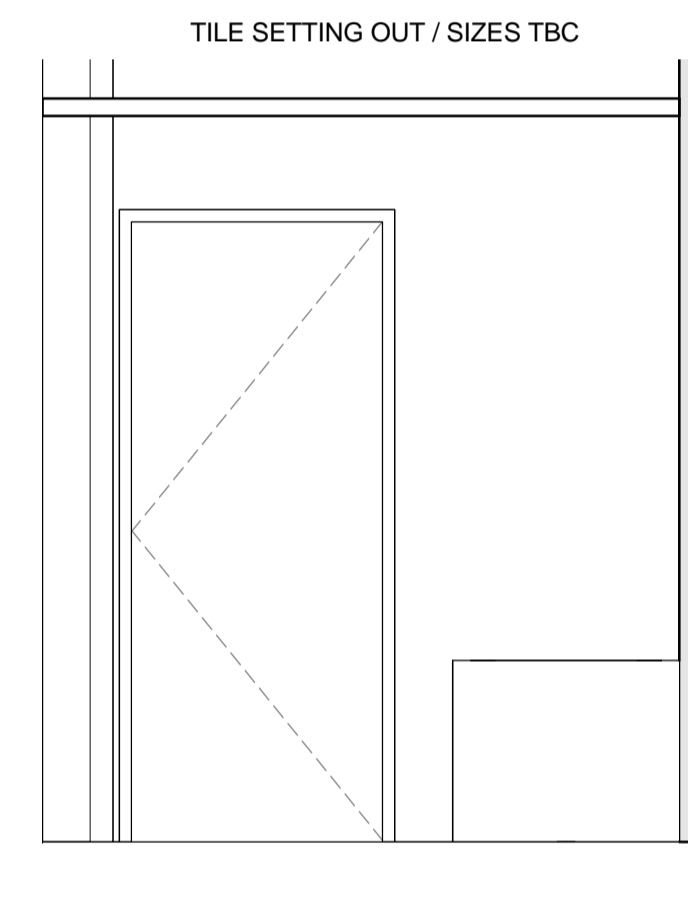

**A6 Elevation A6**  
1 : 25

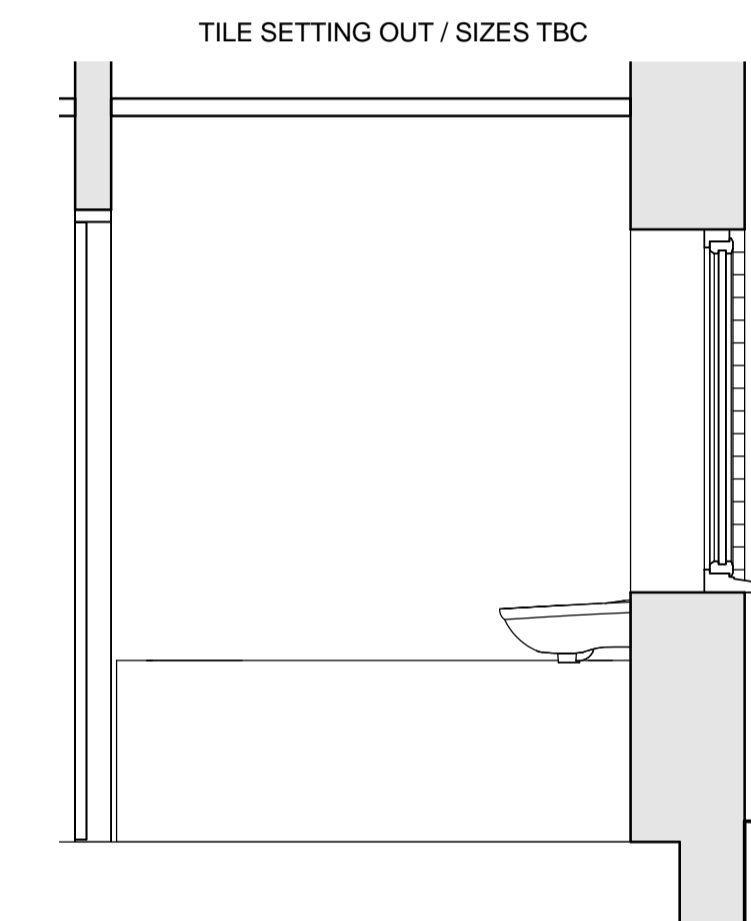

**A7 Elevation A7**  
1 : 25

REV	DATE	CHK	AMENDMENTS	NOTES
E00	08.08.16	NJT	Initial Issue for information / comment	

**Feilden+Mawson**

21-27 Lamb's Conduit Street London WC1N 3NL  
1 Ferry Road Norwich NR1 1SU  
50 St Andrews Street Cambridge CB2 3AH  
tel: 020 7841 1980  
tel: 01603 626771  
tel: 01223 355667  
email: info@feildenandmawson.com  
www.feildenandmawson.com

CLIENT Cirlet Homes

JOB Rose Lane, Norwich

DRAWING  
Flat Type A

S2	Issued for Information
JOB 7891	PAPER A1 SCALE As indicated

Drawing Number  
**XX- FM-00- XX-DR- A- 100- E00**

DO NOT SCALE FROM THIS DRAWING ALL DIMENSIONS TO BE CONFIRMED ON SITE BY THE CONTRACTOR PRIOR TO CONSTRUCTION

\\mfiles\Jobs\Current\7891 Rose Lane\K-CAD Drawings\01-BIM\01-architecture\01-Central File\7891 Rose Lane 04.rvt  
08/08/2016 15:17:17

© COPYRIGHT FEILDEN+MAWSON LLP