



1 Flat Type B
1 : 50


FLATS 2, 10 & 18
Note: All dimensions taken to stud face

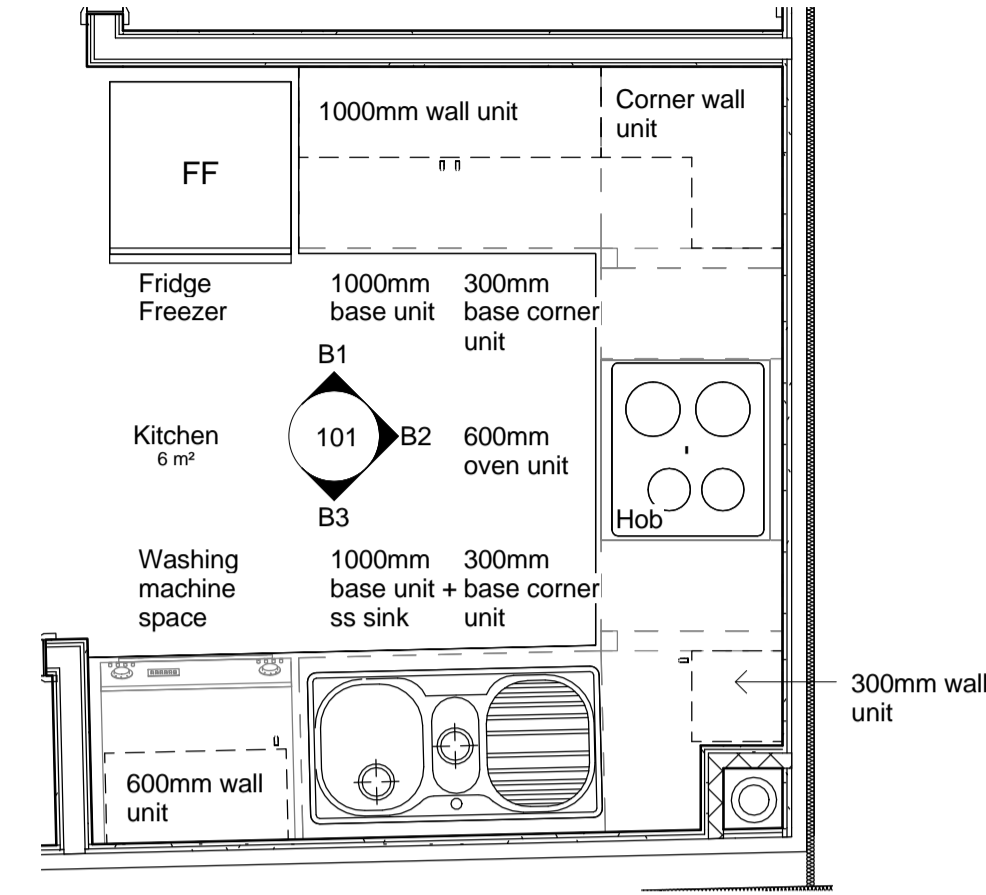


2 Flat Type B Kitchen
1 : 25

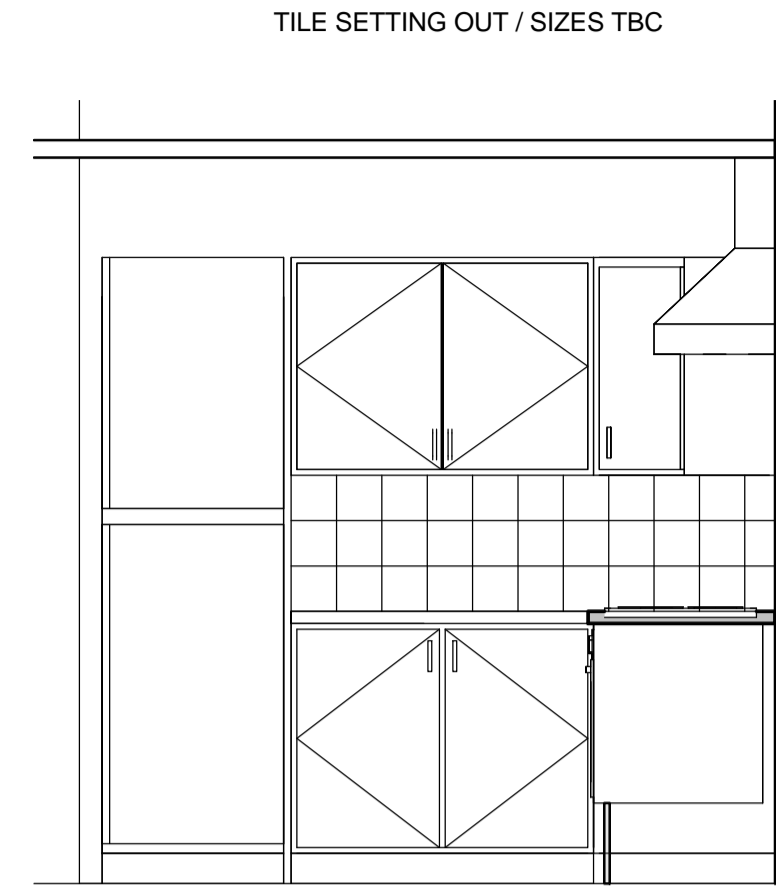


B1 Elevation B1
1 : 25

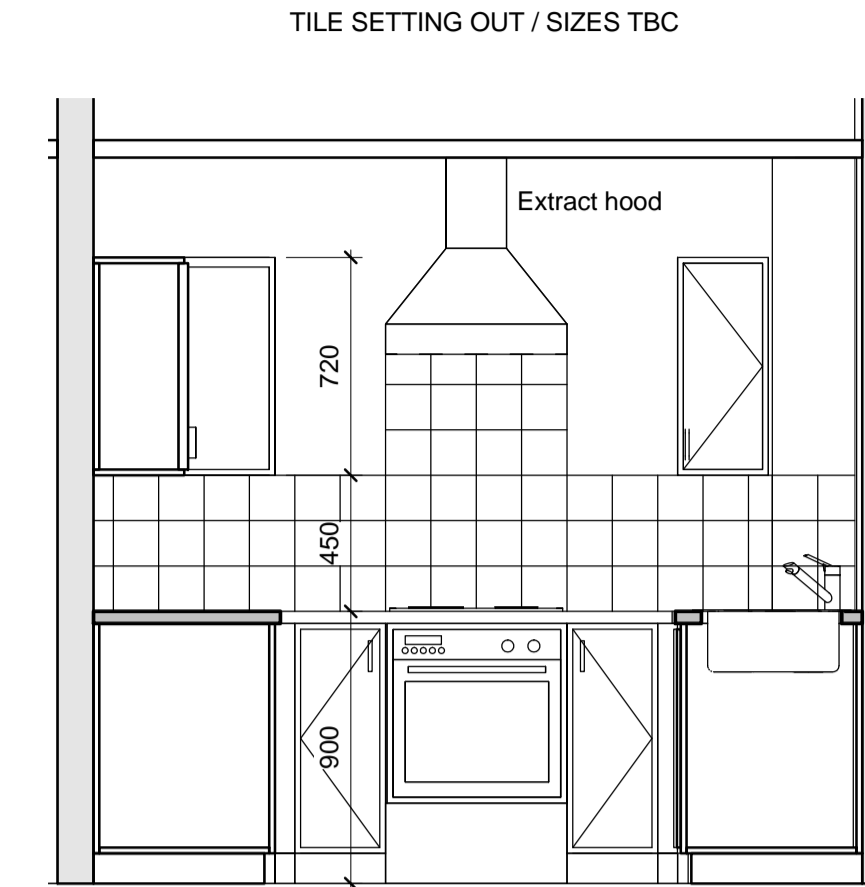


B2 Elevation B2
1 : 25

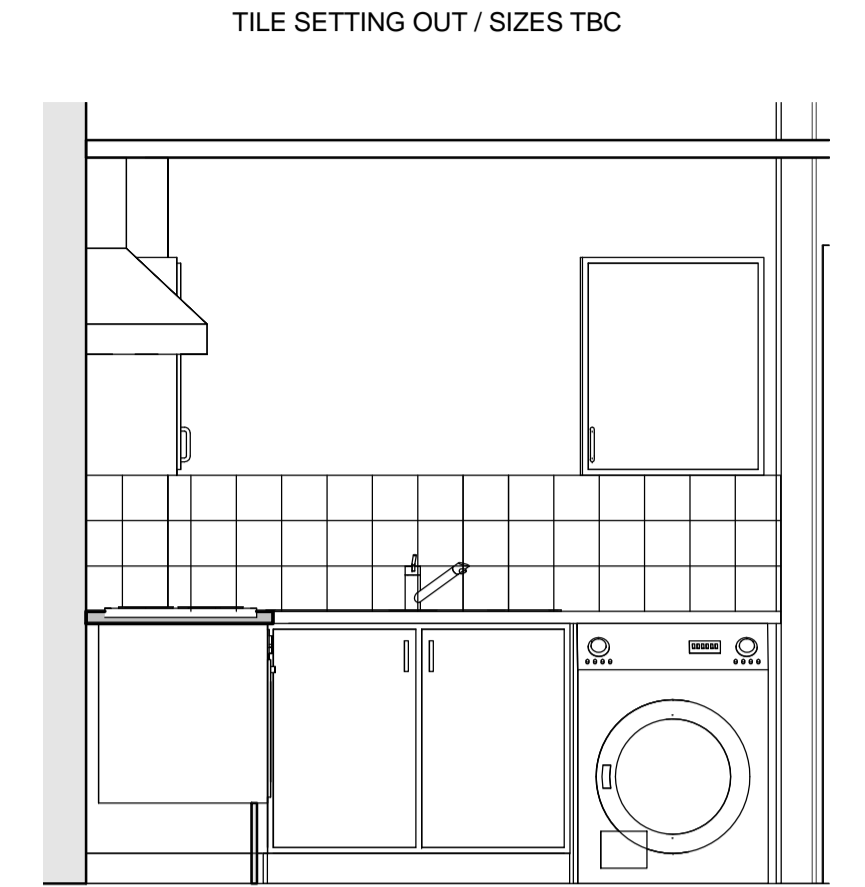


B3 Elevation B3
1 : 25

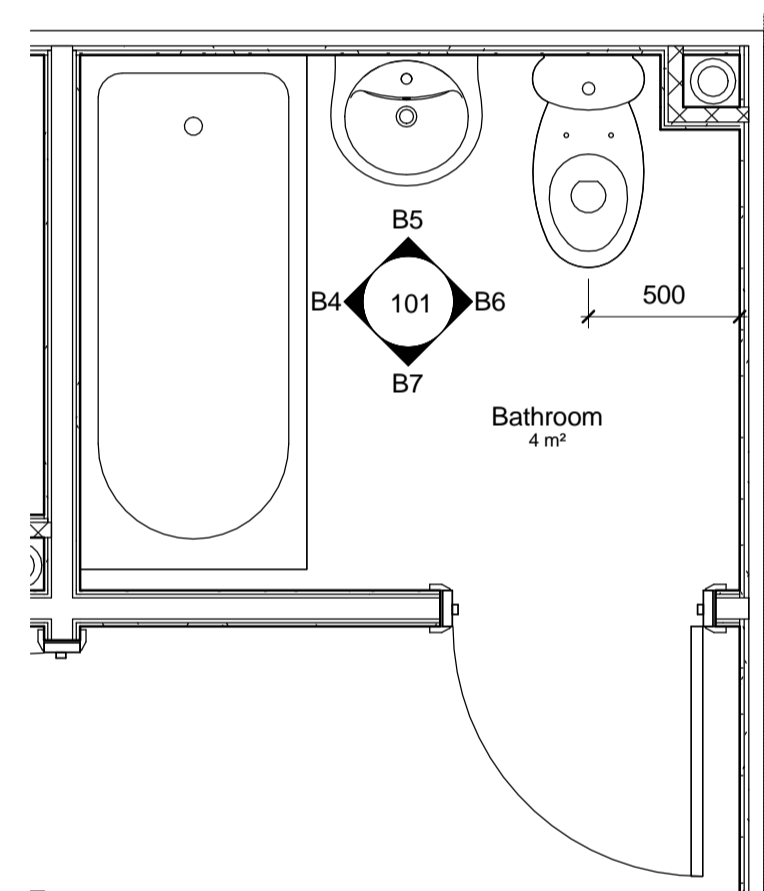


3 Flat Type B Bathroom
1 : 25

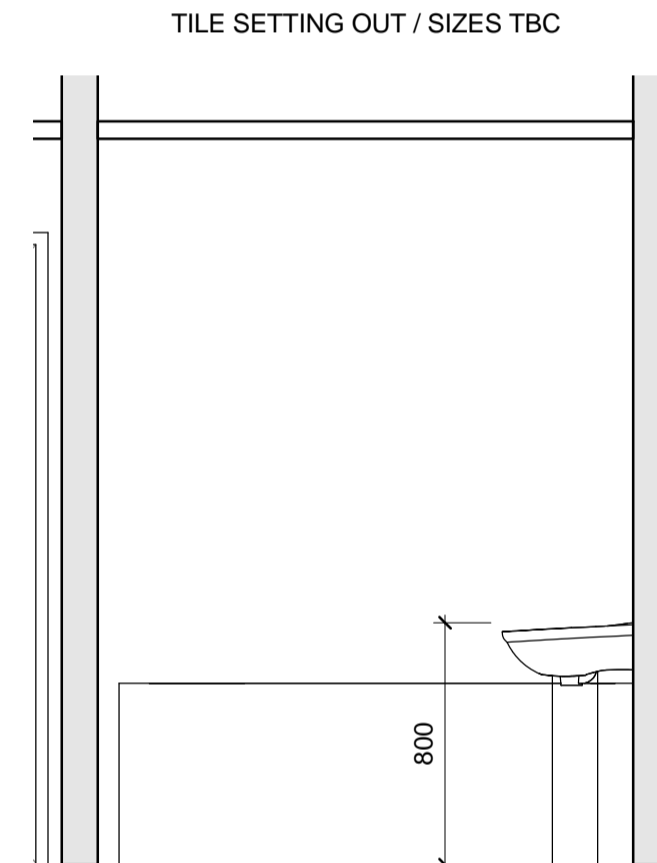


B4 Elevation B4
1 : 25

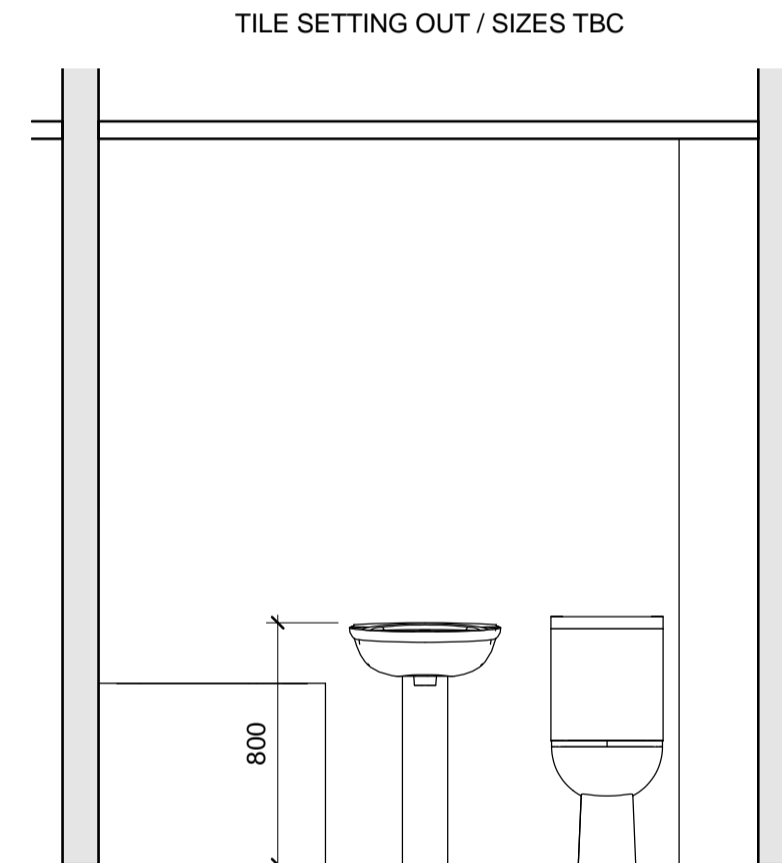

B5 Elevation B5
1 : 25

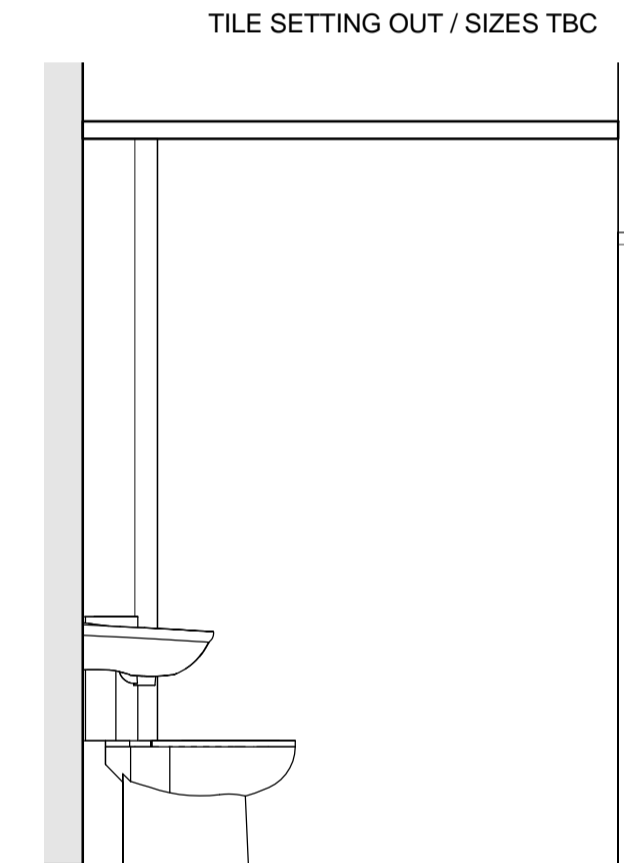

B6 Elevation B6
1 : 25

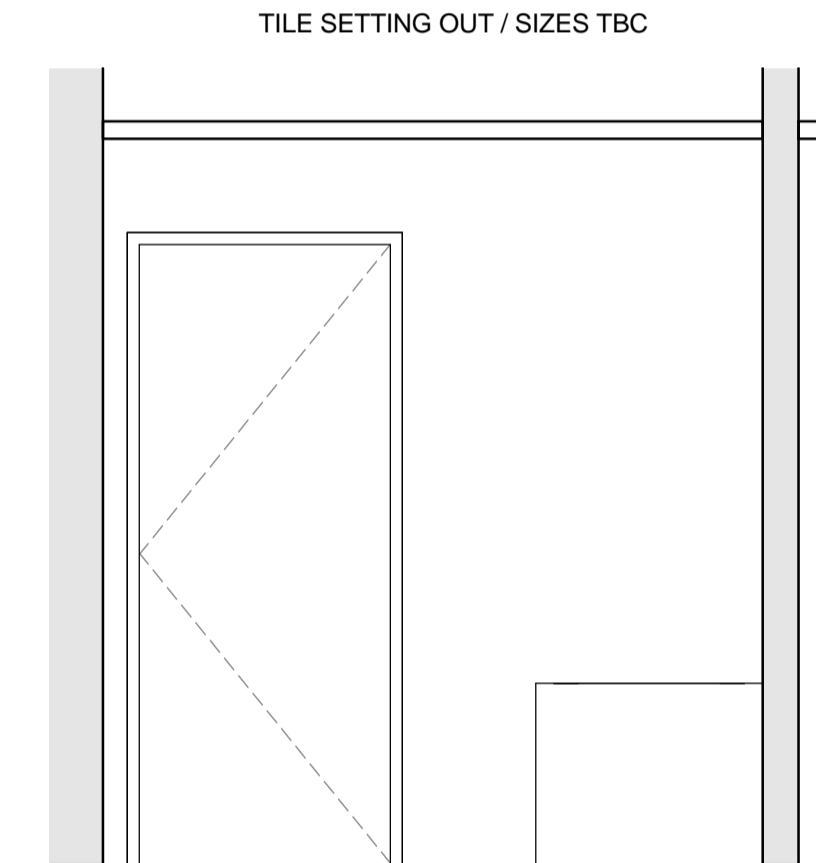

B7 Elevation B7
1 : 25

REV	DATE	CHK	AMENDMENTS	NOTES
E00	08.08.16	NJT	Initial Issue for information / comment	

Feilden + Mawson

21-27 Lamb's Conduit Street London WC1N 3NL
1 Ferry Road Norwich NR1 1SU
50 St Andrews Street Cambridge CB2 3AH
tel: 020 7841 1980
tel: 01603 626771
tel: 01223 355567
email: info@feildenandmawson.com
www.feildenandmawson.com

CLIENT Cirlet Homes

JOB Rose Lane, Norwich

DRAWING
Flat Type B

S2	Issued for Information
JOB 7891	PAPER A1 SCALE As indicated

Drawing Number
XX- FM- 00- XX- DR- A- 101- E00

DO NOT SCALE FROM THIS DRAWING ALL DIMENSIONS TO BE CONFIRMED ON SITE BY THE CONTRACTOR PRIOR TO CONSTRUCTION

\\mfiles\Jobs\Current\7891 Rose Lane\K-CAD Drawings\01-BIM\01-architecture\01-Central File\7891 Rose Lane 04.rvt
08/08/2016 15:17:30

© COPYRIGHT FEILDEN+MAWSON LLP