



1 Flat Type C
1 : 50

FLATS 3, 11 & 19
Note: All dimensions taken to stud face


750mm clear zone from door to window to comply with Doc M4(2)

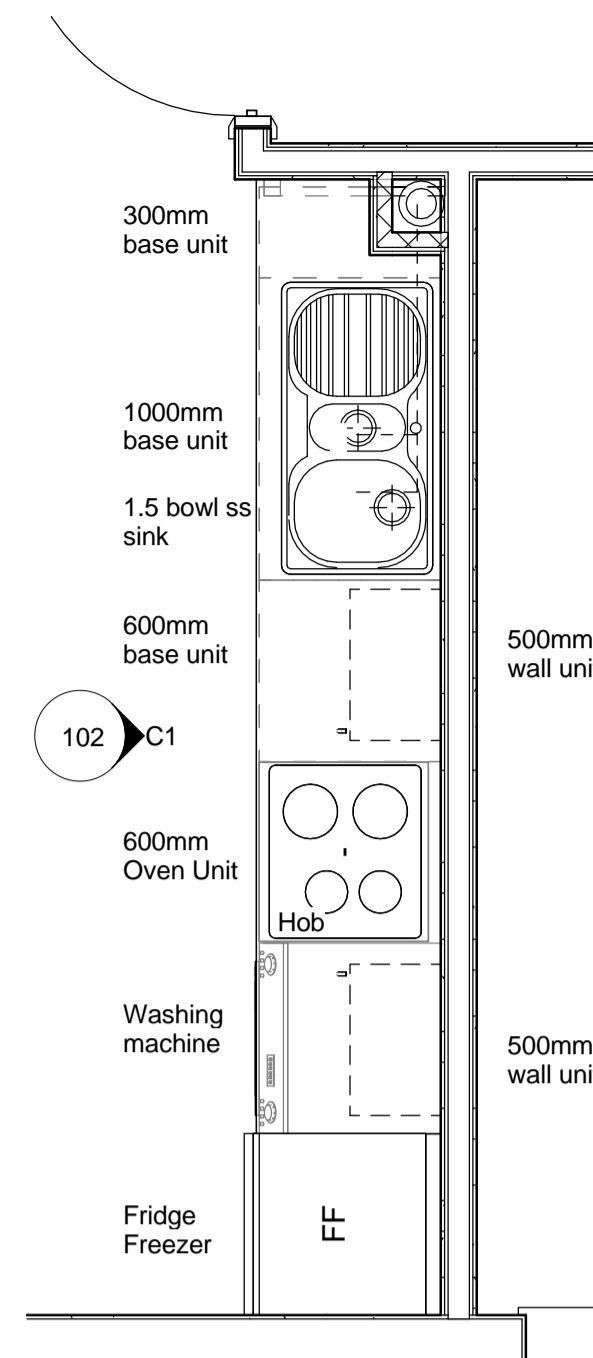


2 Flat Type C Kitchen
1 : 25

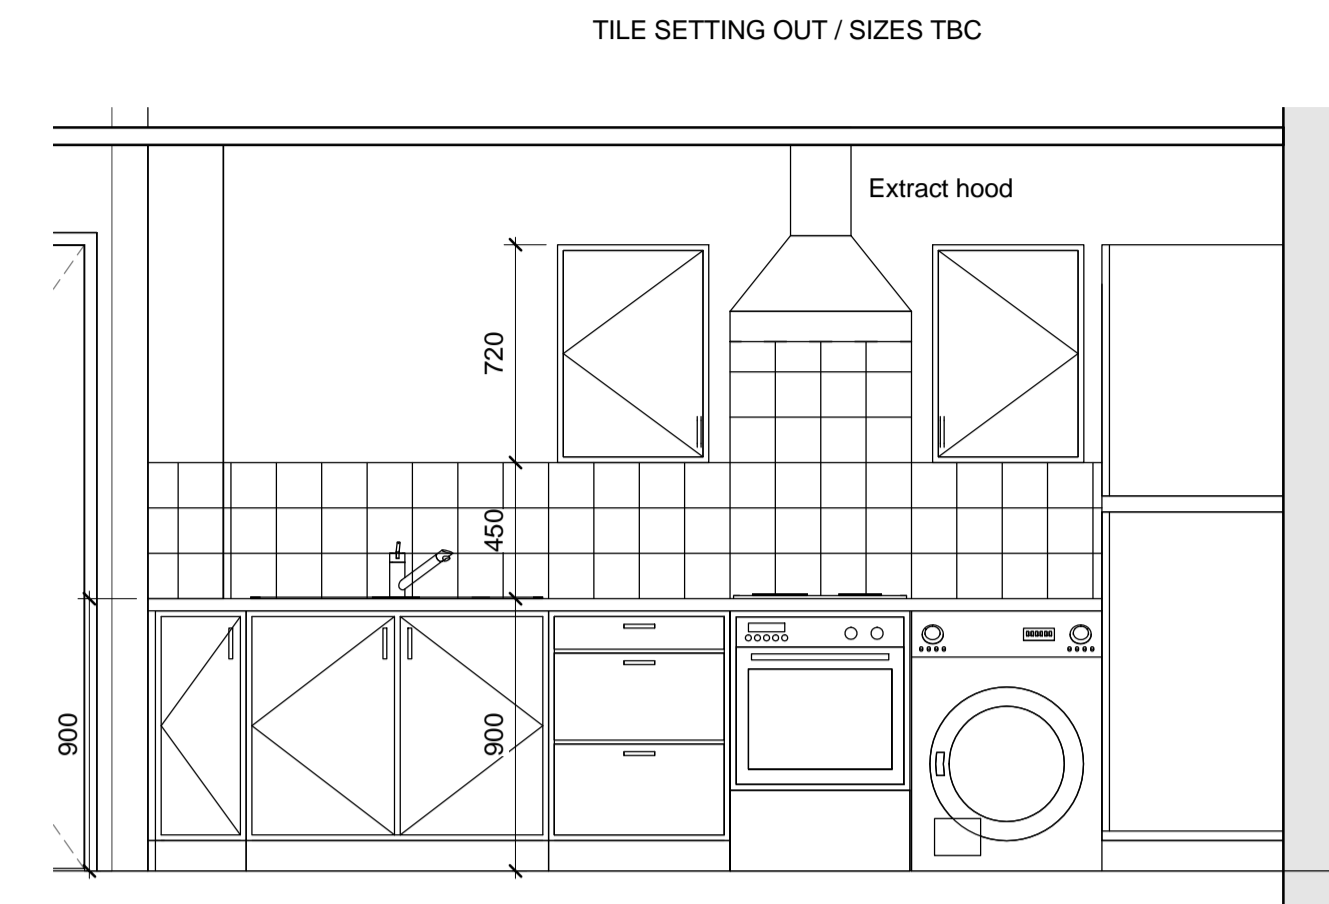


C1 Elevation C1
1 : 25

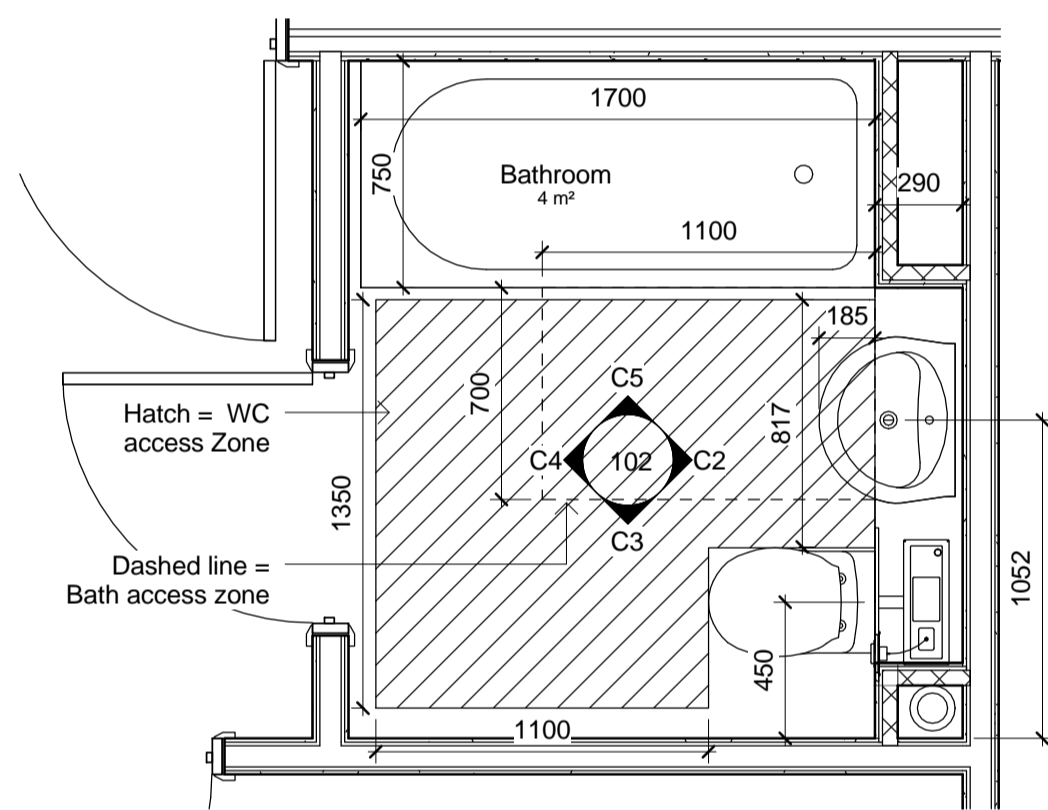


4 Flat Type C Bathroom
1 : 25

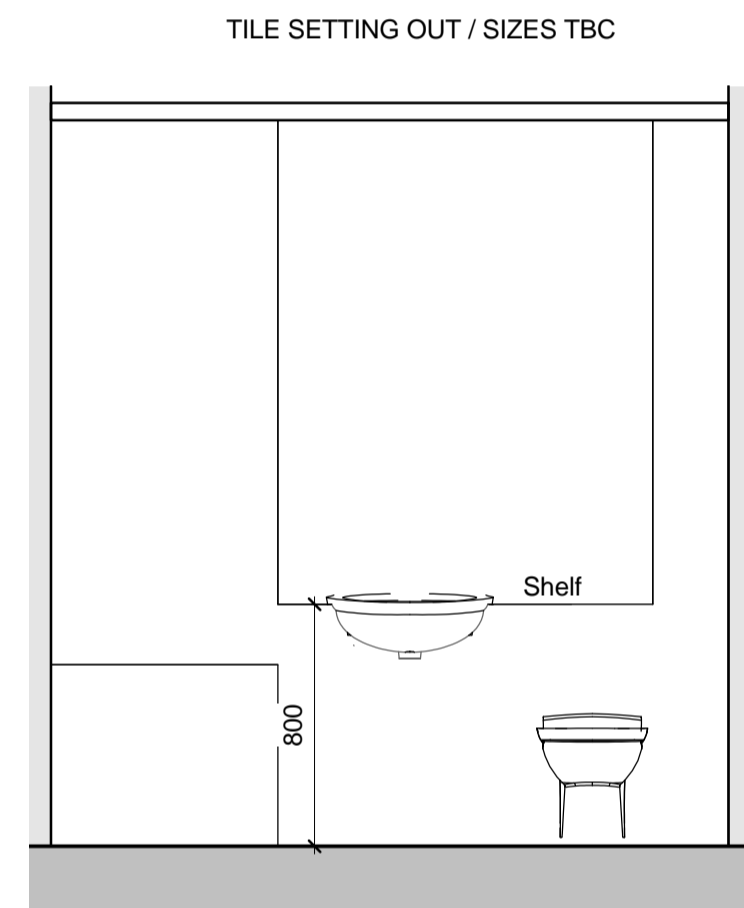


C2 Elevation C2
1 : 25

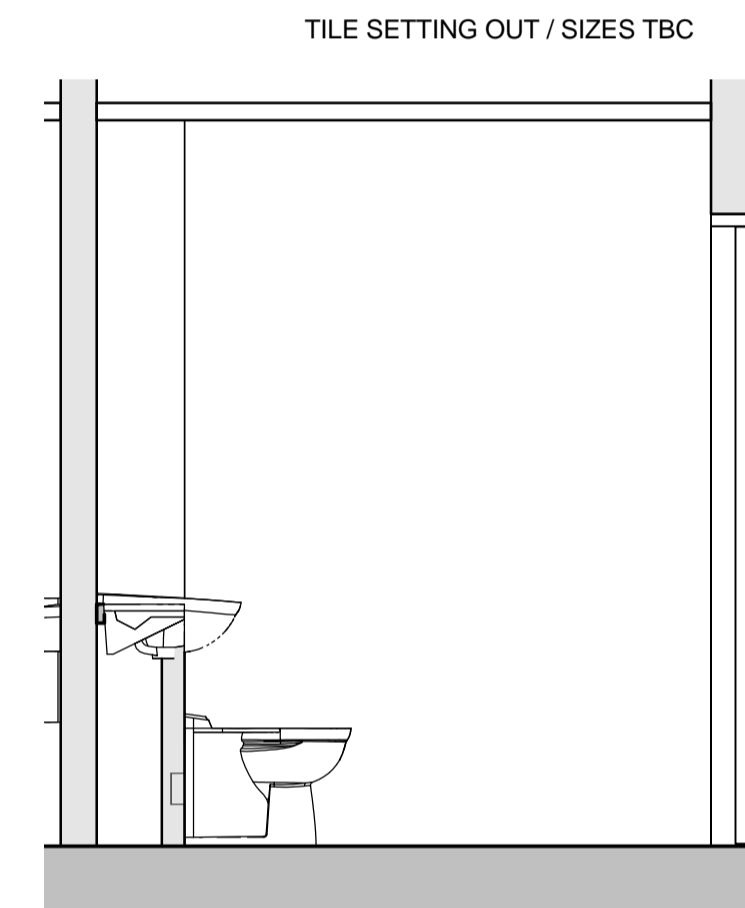


C3 Elevation C3
1 : 25

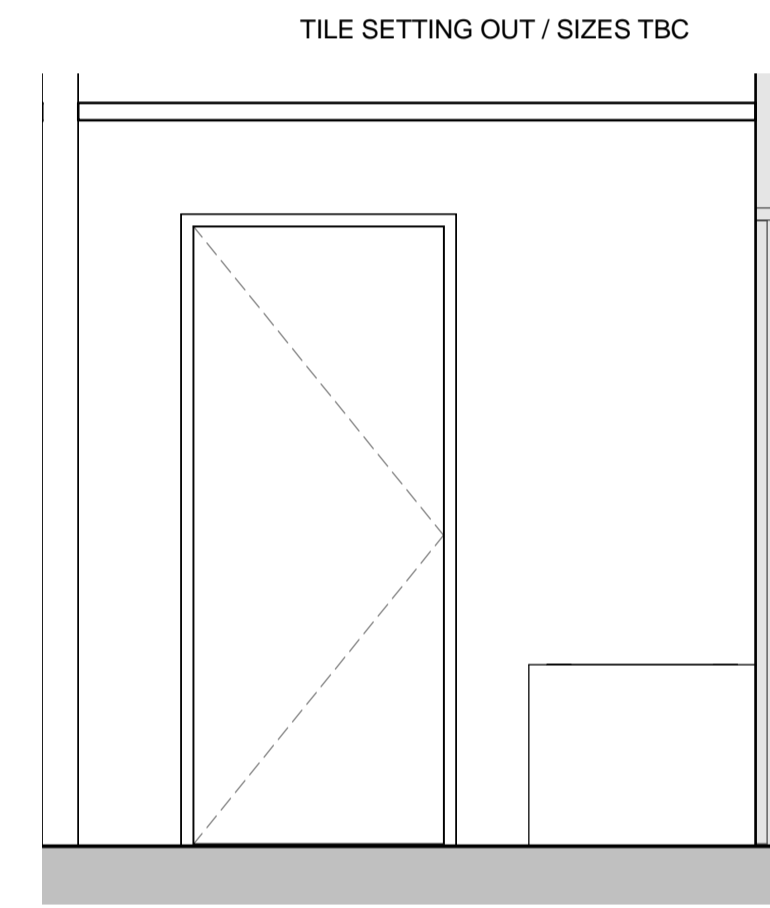


C4 Elevation C4
1 : 25

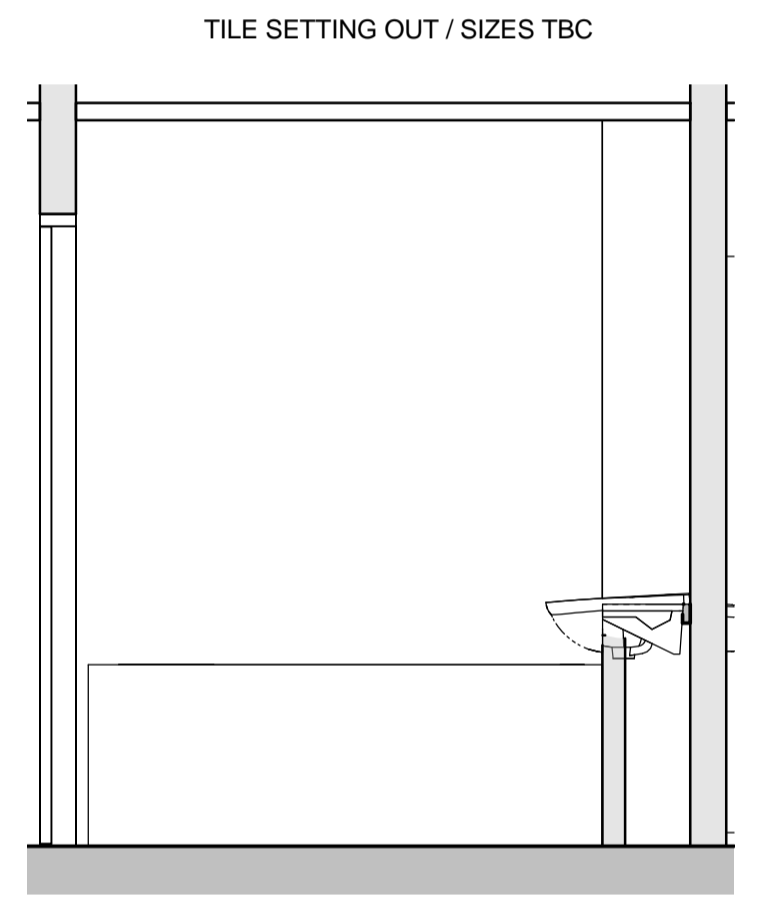


C5 Elevation C5
1 : 25

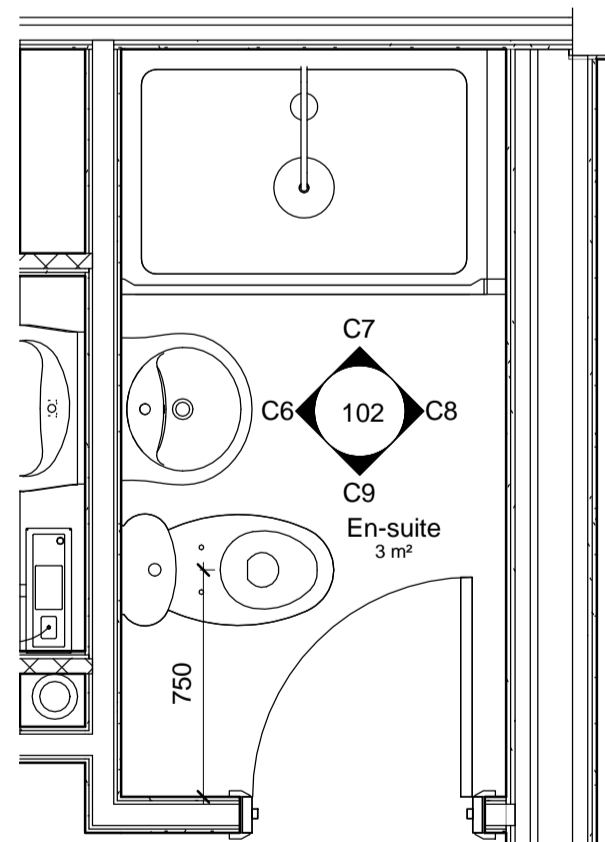


3 Flat Type C En-Suite
1 : 25

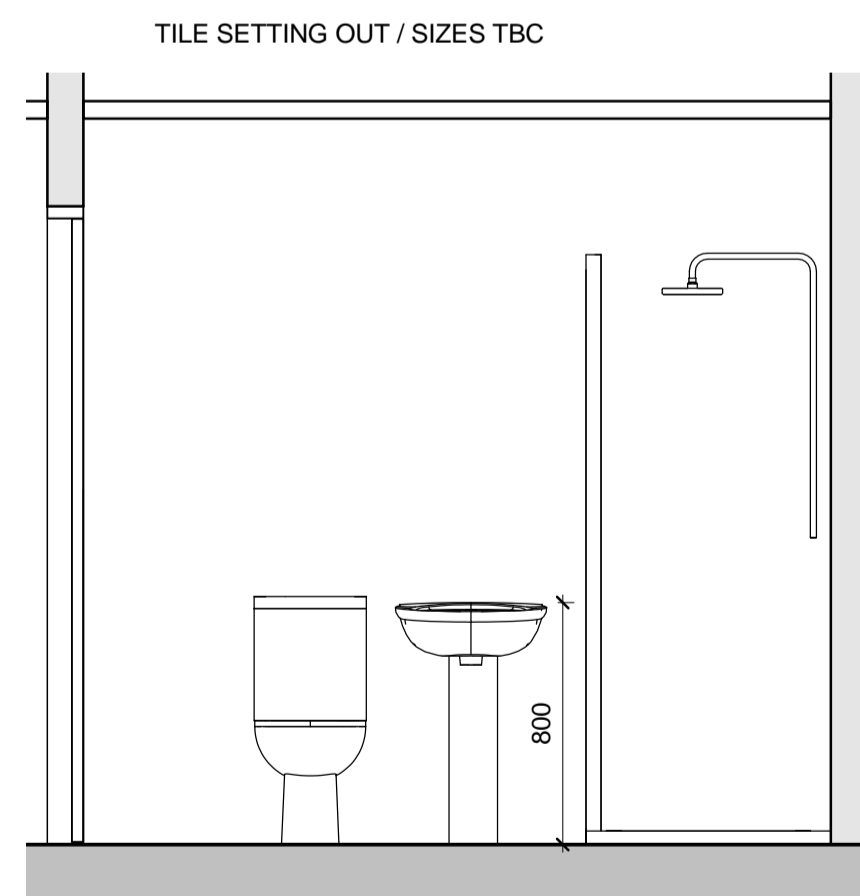


C6 Elevation C6
1 : 25

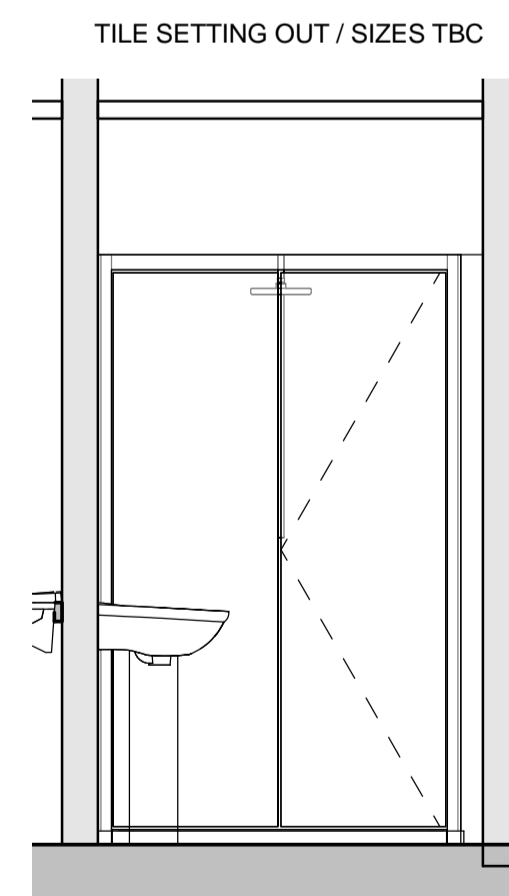

C7 Elevation C7
1 : 25

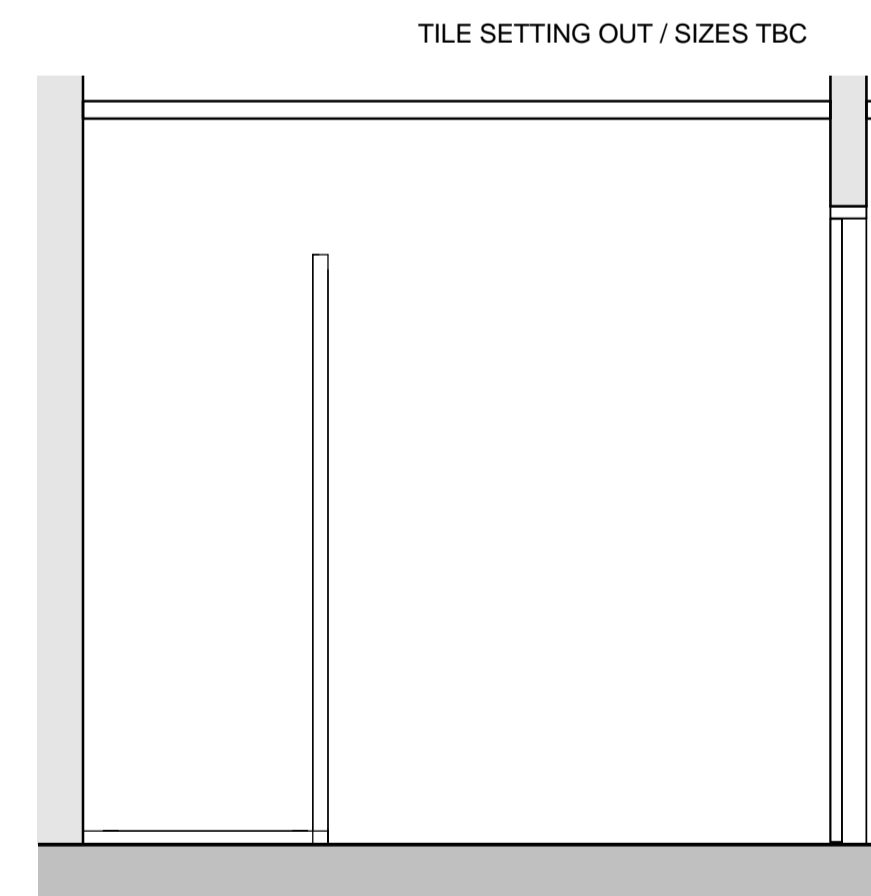

C8 Elevation C8
1 : 25

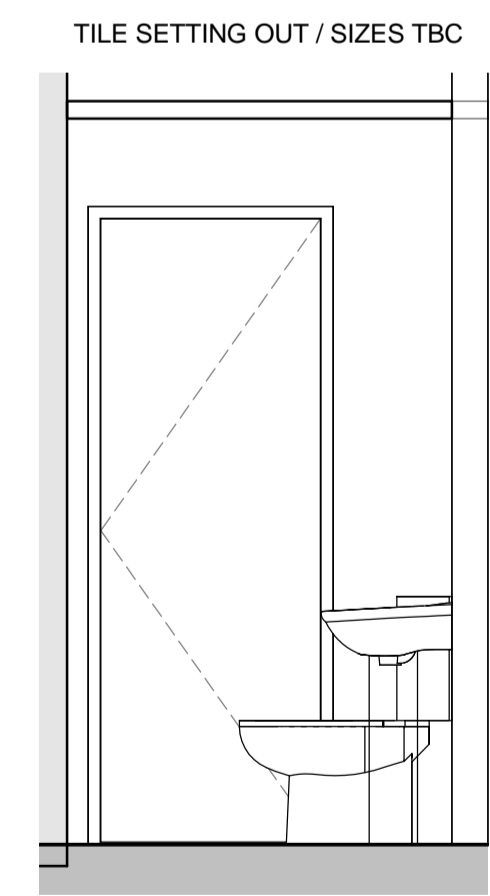

C9 Elevation C9
1 : 25

REV	DATE	CHK	AMENDMENTS
E00	08.08.16	NJT	Initial Issue for information / comment

NOTES
1. Flat Type C to comply with Approved Document M4(2) in accordance with Planning Condition 6.

Feilden+Mawson

21-27 Lamb's Conduit Street London WC1N 3NL
1 Ferry Road Norwich NR1 1SU
50 St Andrews Street Cambridge CB2 3AH
tel: 020 7841 1980
tel: 01603 626571
tel: 01223 355657
email: info@feildenandmawson.com
www.feildenandmawson.com

CLIENT Cirlet Homes
JOB Rose Lane, Norwich

DRAWING
Flat Type C

S2	Issued for Information
JOB 7891	PAPER A1 SCALE As indicated
Drawing Number XX- FM-00- XX-DR- A- 102- E00	

DO NOT SCALE FROM THIS DRAWING ALL DIMENSIONS TO BE CONFIRMED ON SITE BY THE CONTRACTOR PRIOR TO CONSTRUCTION

\\mfiles\Jobs\Current\7891 Rose Lane\K-CAD Drawings\01-BIM\01-architecture\01-Central File\7891 Rose Lane 04.rvt
08/08/2016 15:17:45

© COPYRIGHT FEILDEN+MAWSON LLP