



1 Flat Type F
1 : 50


FLATS 6, 14 & 22
Note: All dimensions taken to stud face

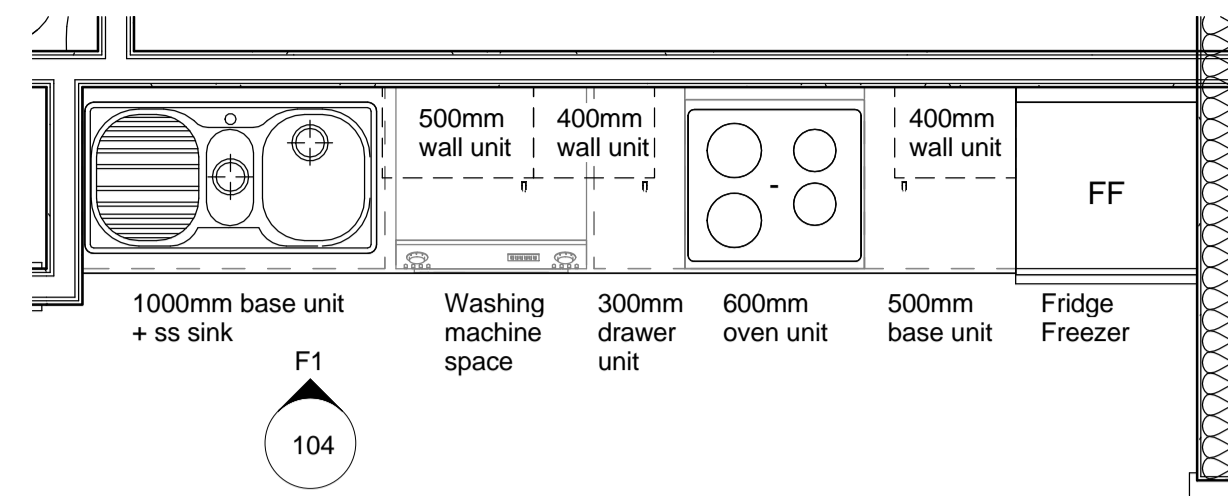


2 Flat Type F Kitchen
1 : 25

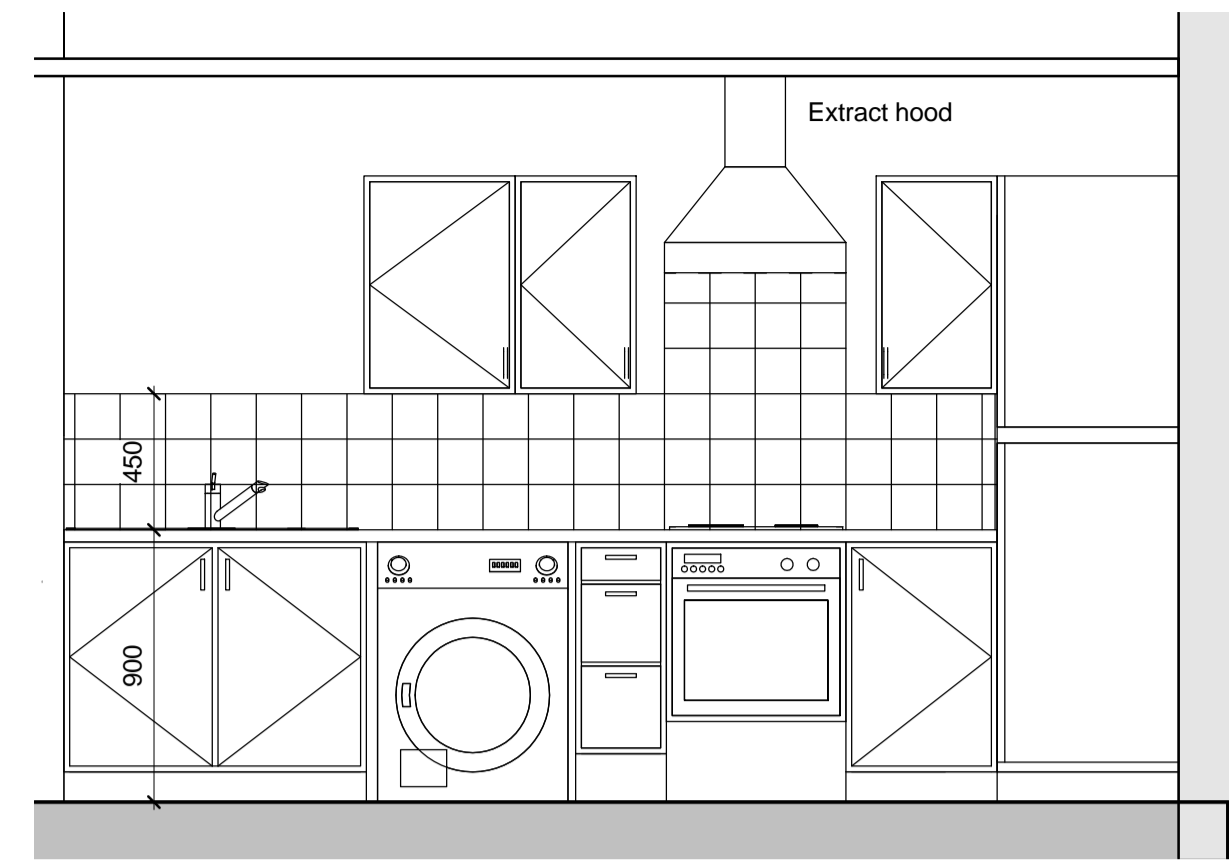


F1 Elevation F1
1 : 25

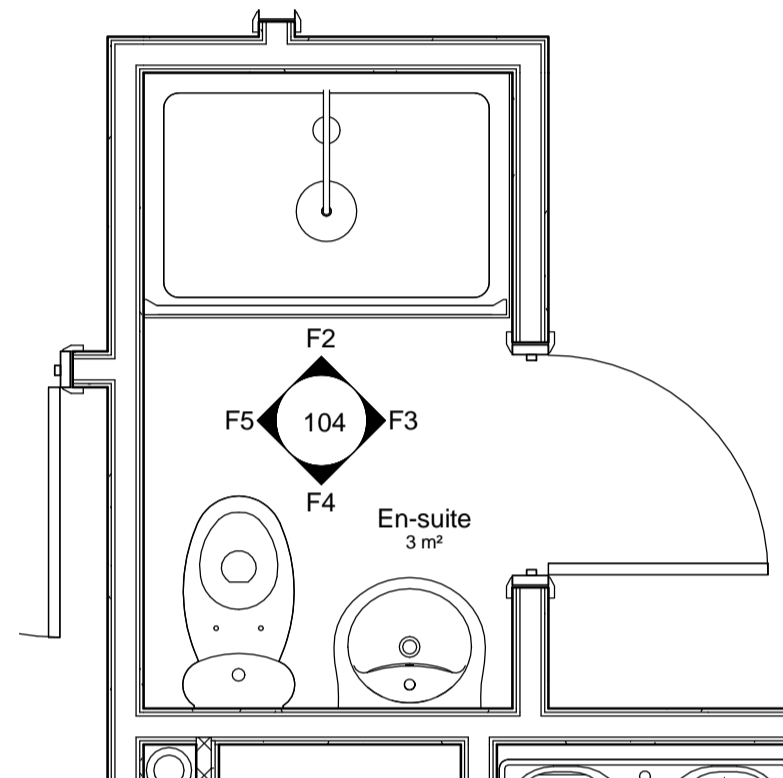


4 Flat Type F En-Suite
1 : 25

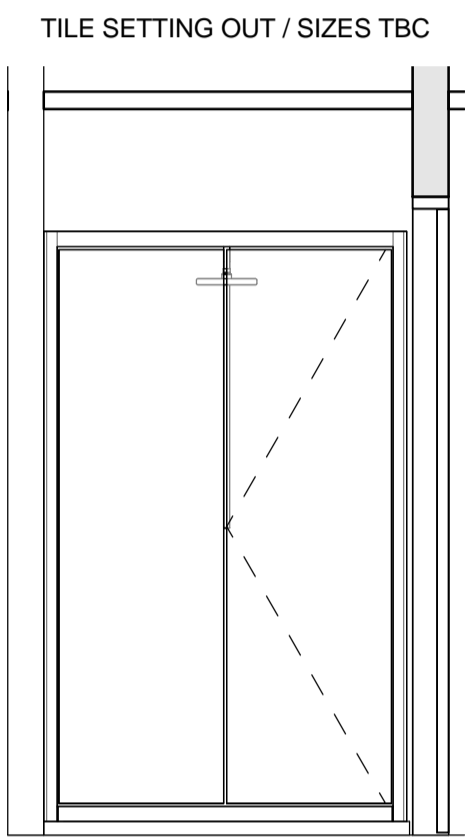


F2 Elevation F2
1 : 25

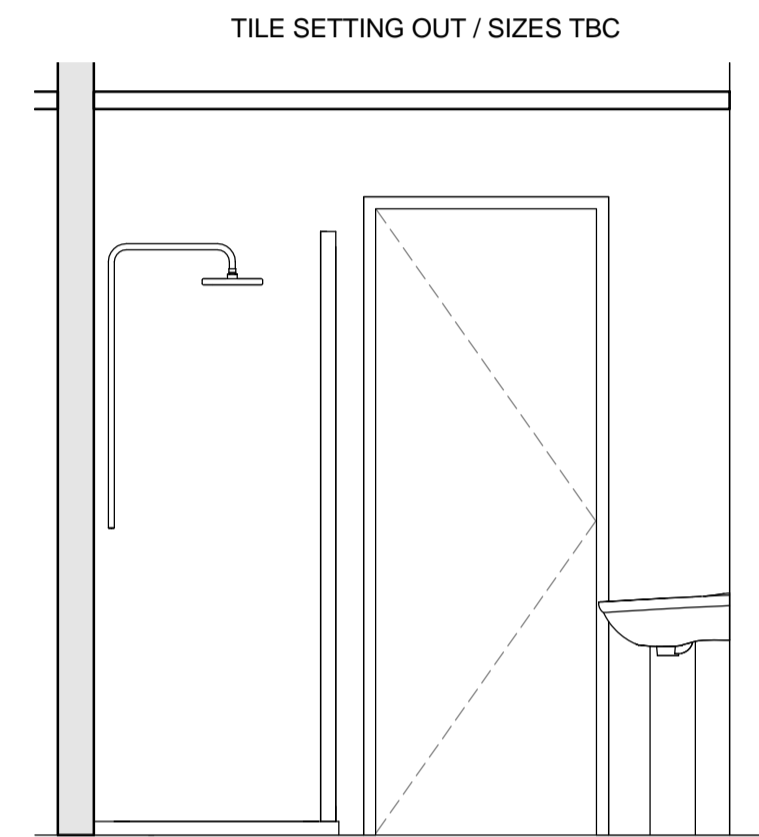


F3 Elevation F3
1 : 25

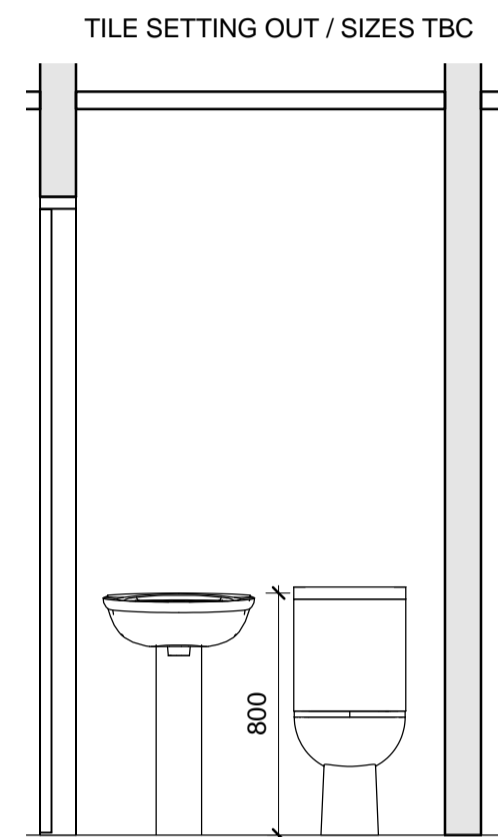


F4 Elevation F4
1 : 25

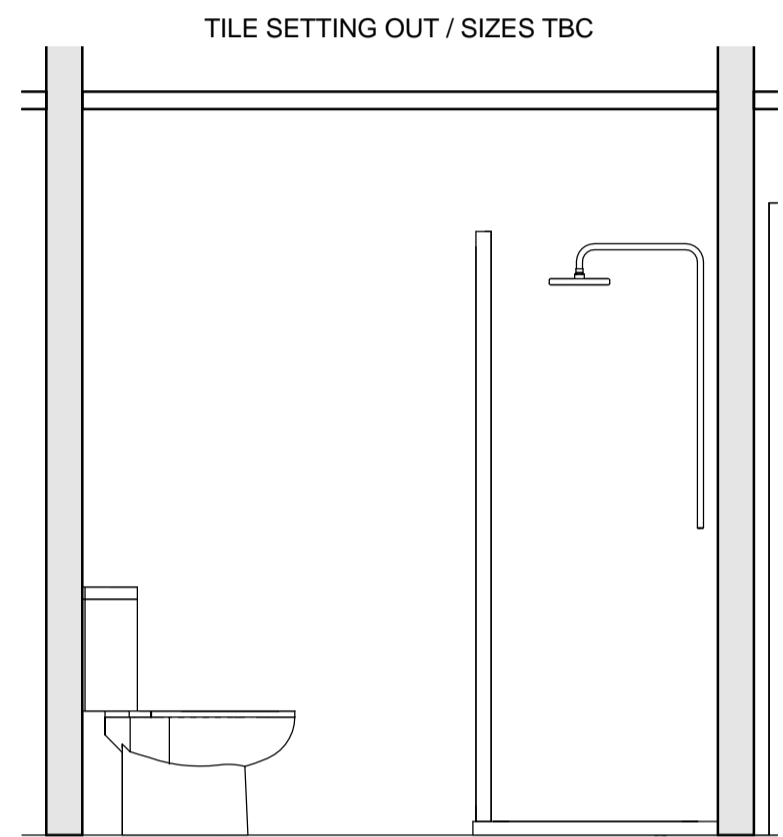


F5 Elevation F5
1 : 25

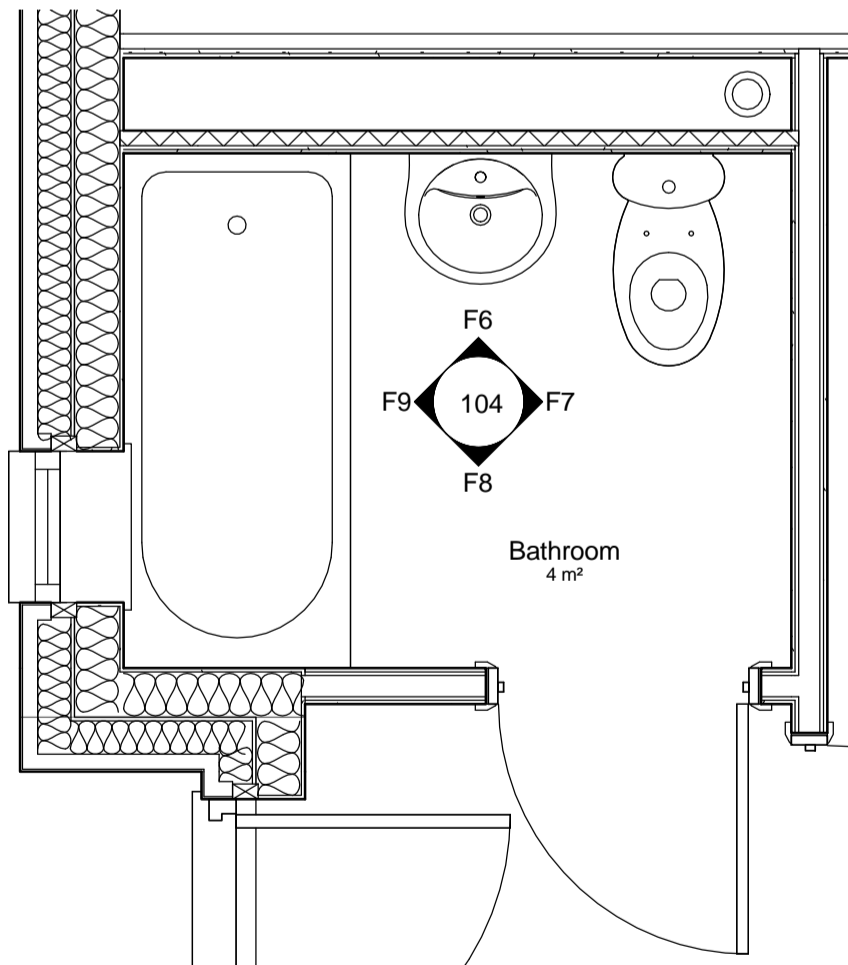


3 Flat Type F Bathroom
1 : 25

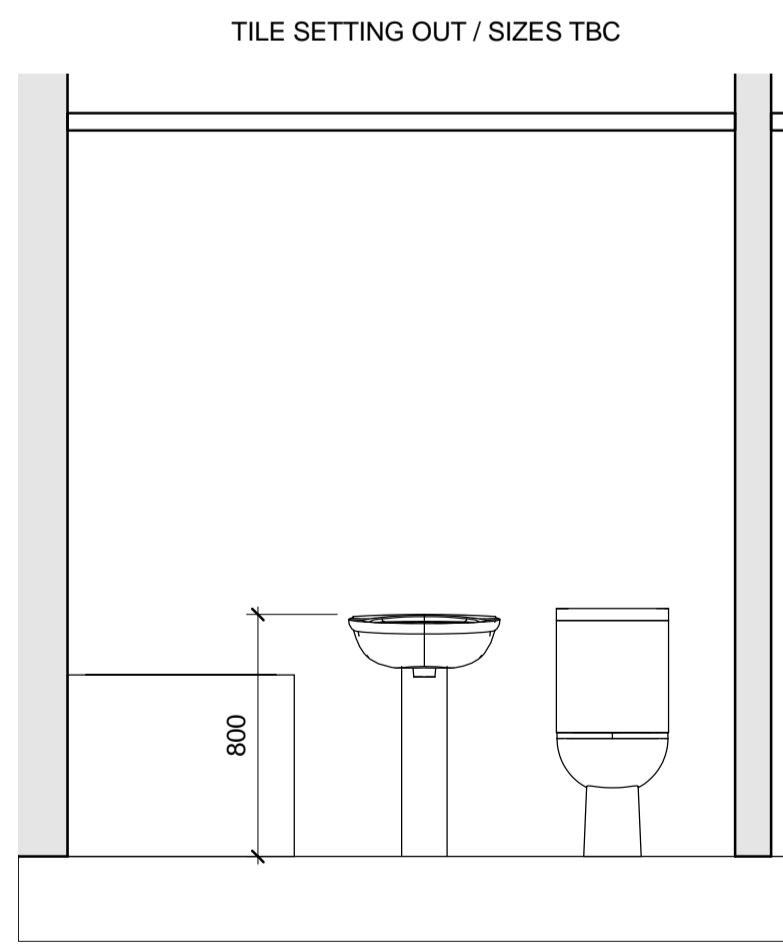


F6 Elevation F6
1 : 25

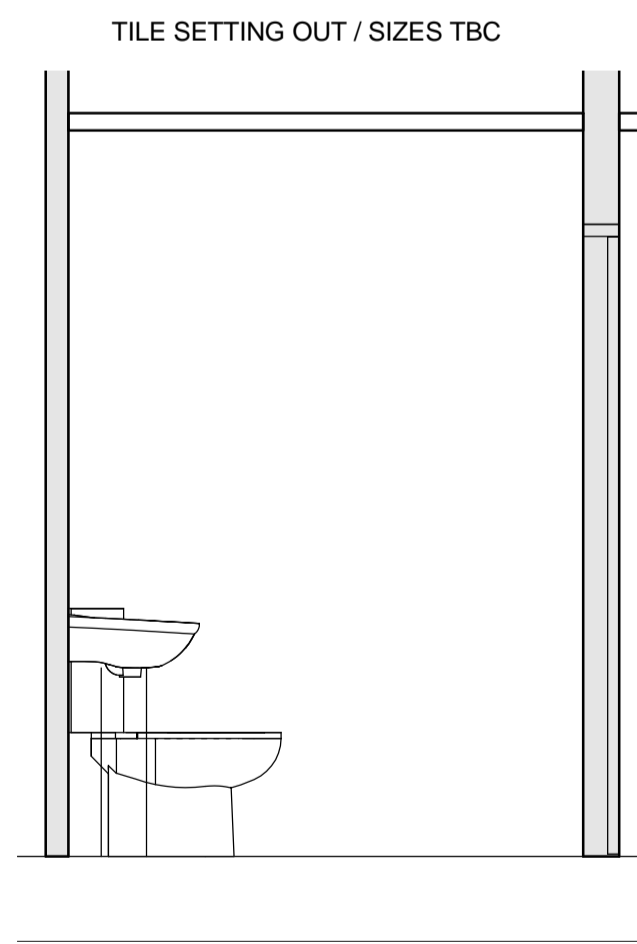

F7 Elevation F7
1 : 25

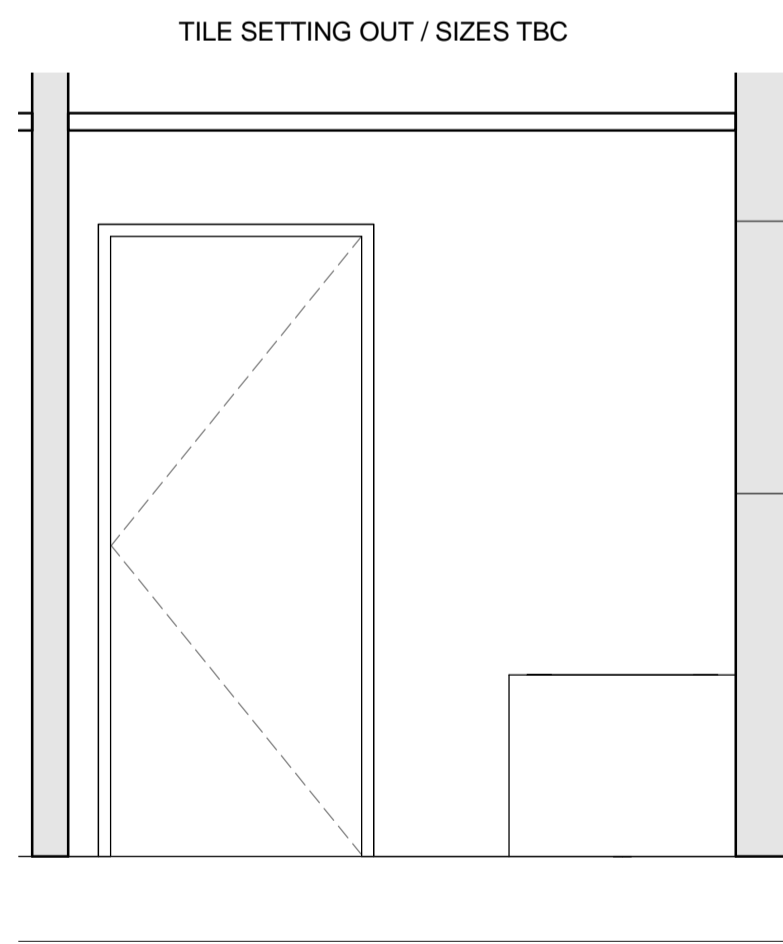

F8 Elevation F8
1 : 25

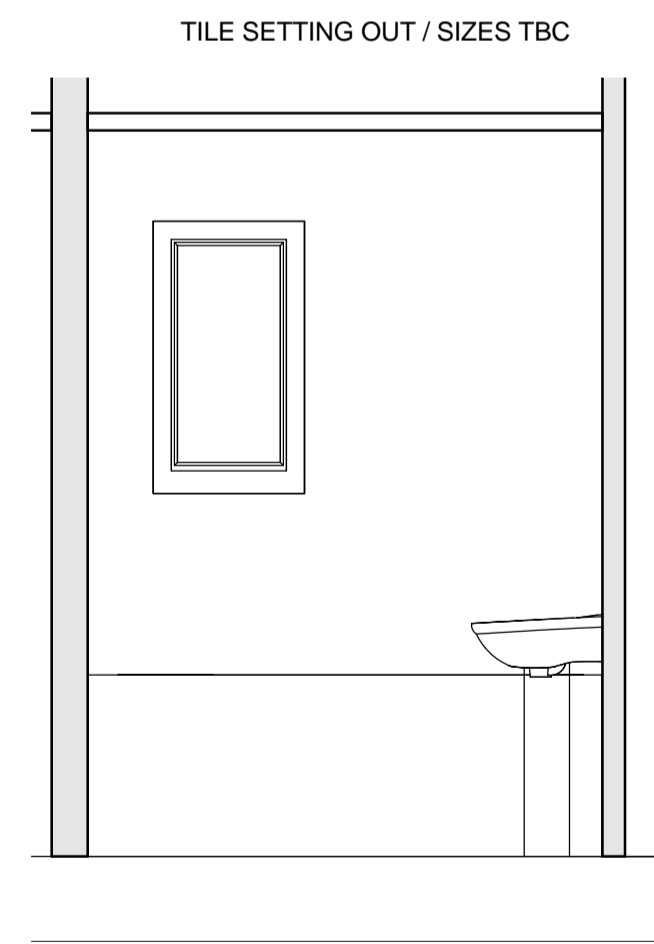

F9 Elevation F9
1 : 25

REV	DATE	CHK	AMENDMENTS	NOTES
E00	08.08.16	NJT	Initial Issue for information / comment	

Feilden+Mawson

21-27 Lamb's Conduit Street London WC1N 3NL
1 Ferry Road Norwich NR1 1SU
50 St Andrews Street Cambridge CB2 3AH
tel: 020 7841 1980
tel: 01603 629571
tel: 01223 355567
email: info@feildenandmawson.com
www.feildenandmawson.com

CLIENT Cirlet Homes

JOB Rose Lane, Norwich

DRAWING
Flat Type F

S2	Issued for Information
JOB 7891	PAPER A1 SCALE As indicated

Drawing Number
XX- FM-00- XX-DR- A- 104- E00

DO NOT SCALE FROM THIS DRAWING ALL DIMENSIONS TO BE CONFIRMED ON SITE BY THE CONTRACTOR PRIOR TO CONSTRUCTION

\\mfiles\Jobs\Current\7891 Rose Lane\K-CAD Drawings\01-BIM\01-architecture\01-Central File\7891 Rose Lane 04.rvt
08/08/2016 15:18:24

© COPYRIGHT FEILDEN+MAWSON LLP