



1 Flat Type H 1 : 50
 FLATS 8, 16 & 24
 Note: All dimensions taken to stud face


2 Flat Type H Kitchen 1 : 25

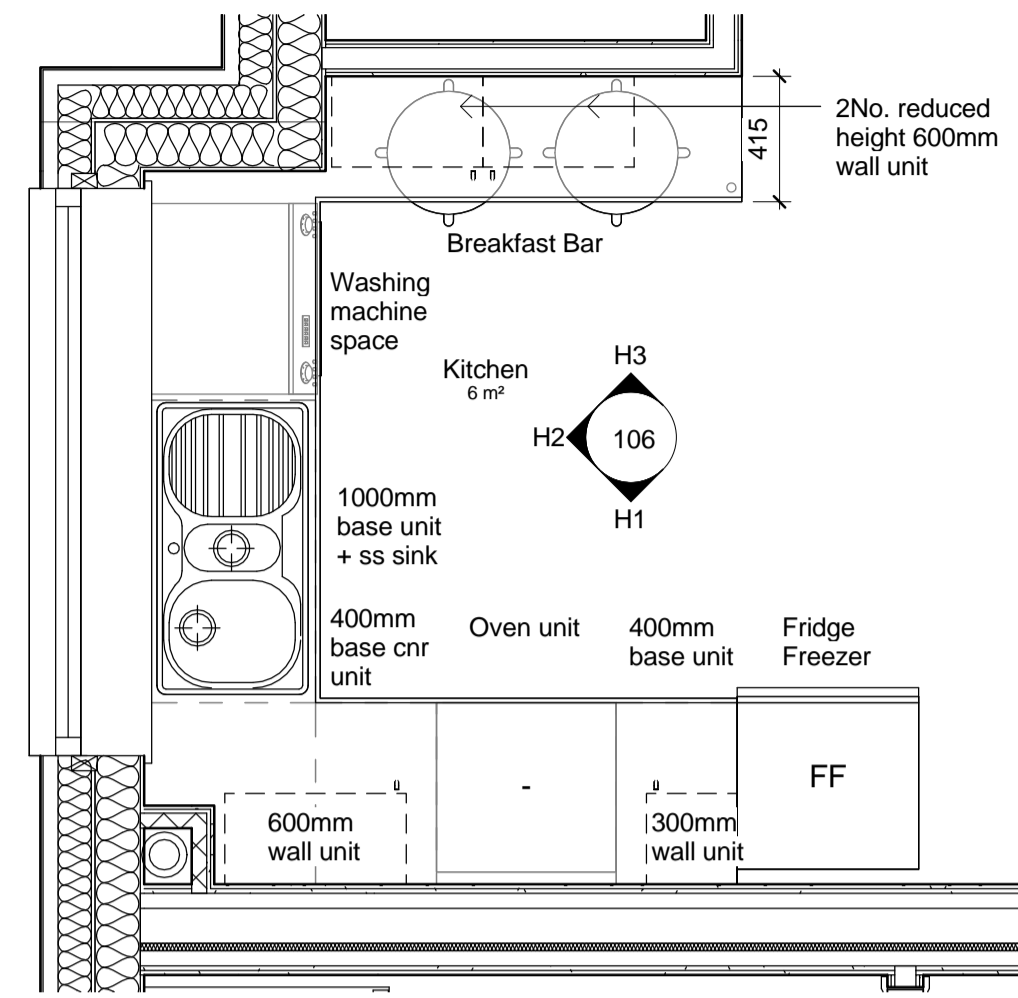



H1 Elevation H1 1 : 25

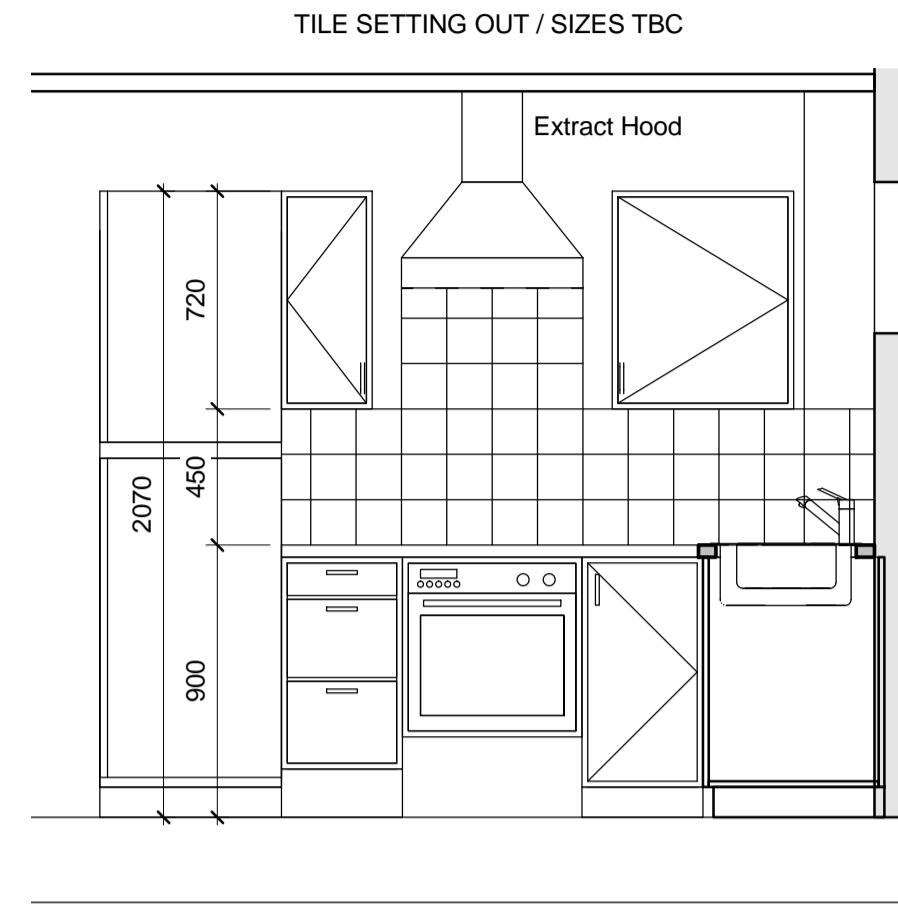


H2 Elevation H2 1 : 25

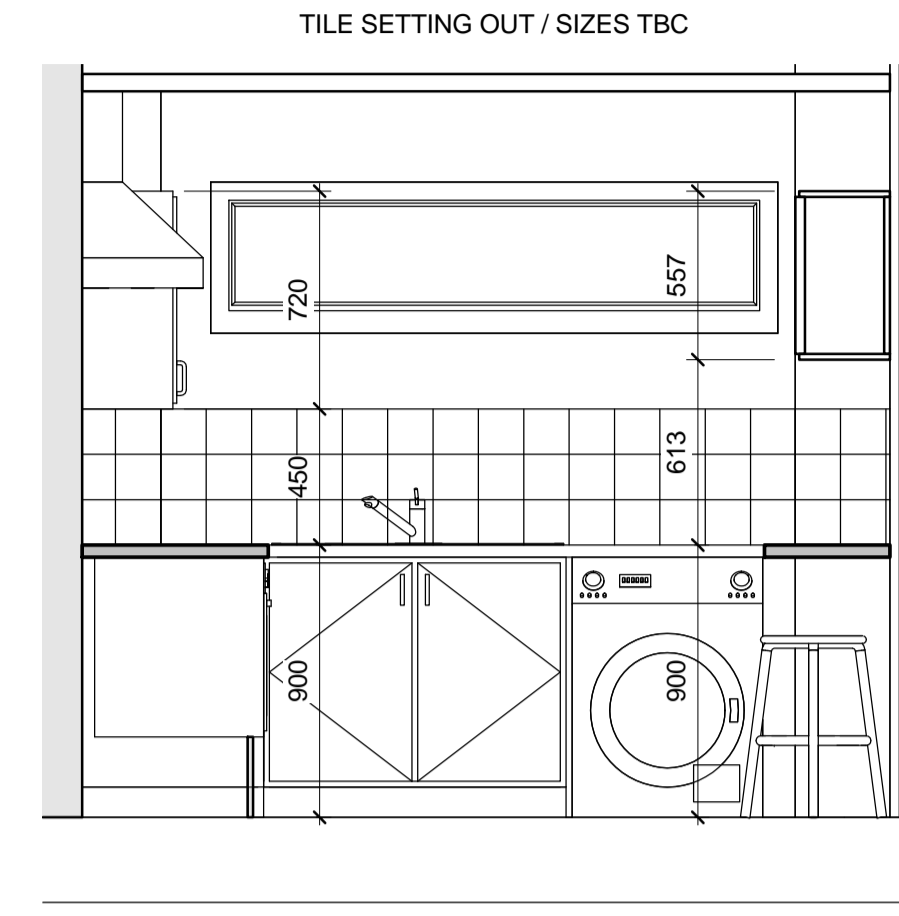


H3 Elevation H3 1 : 25

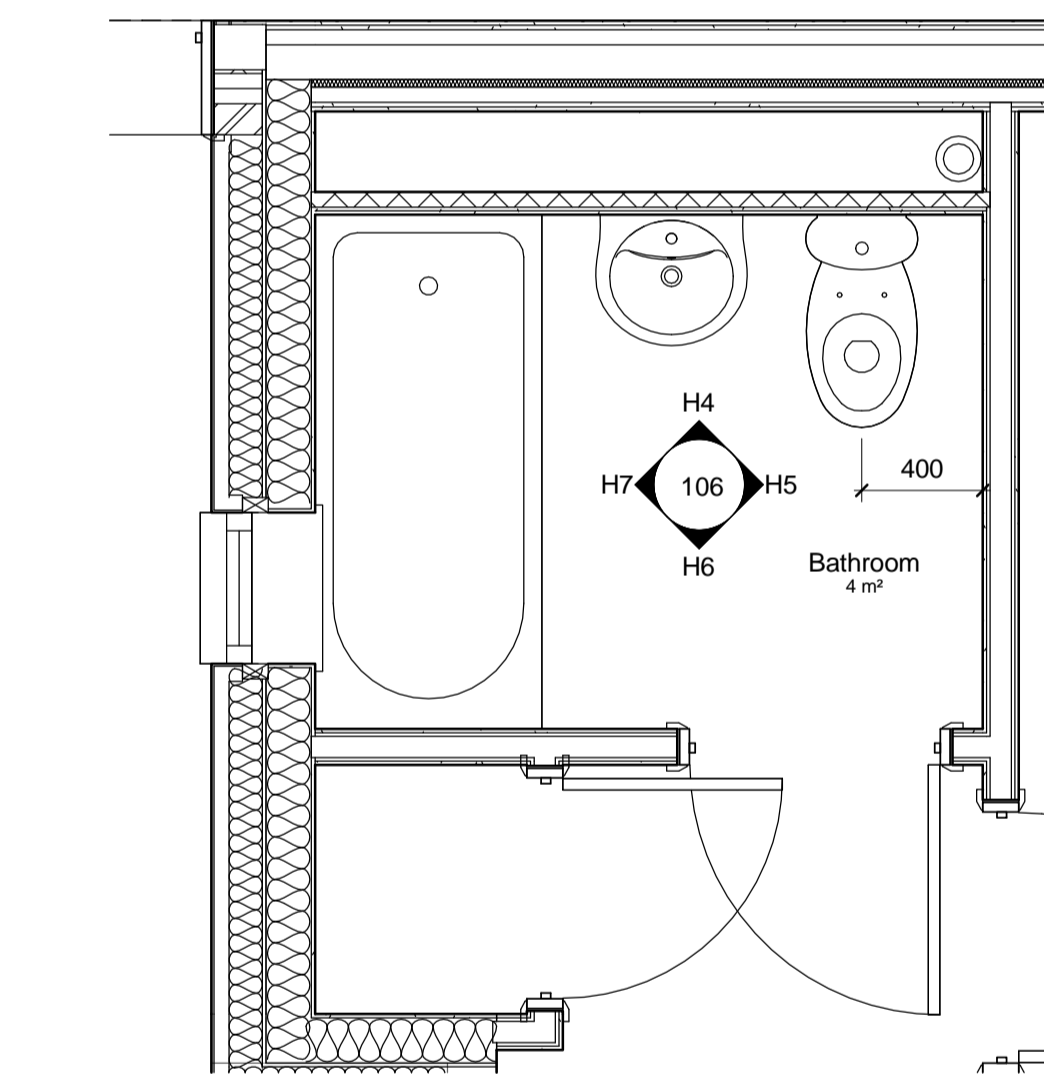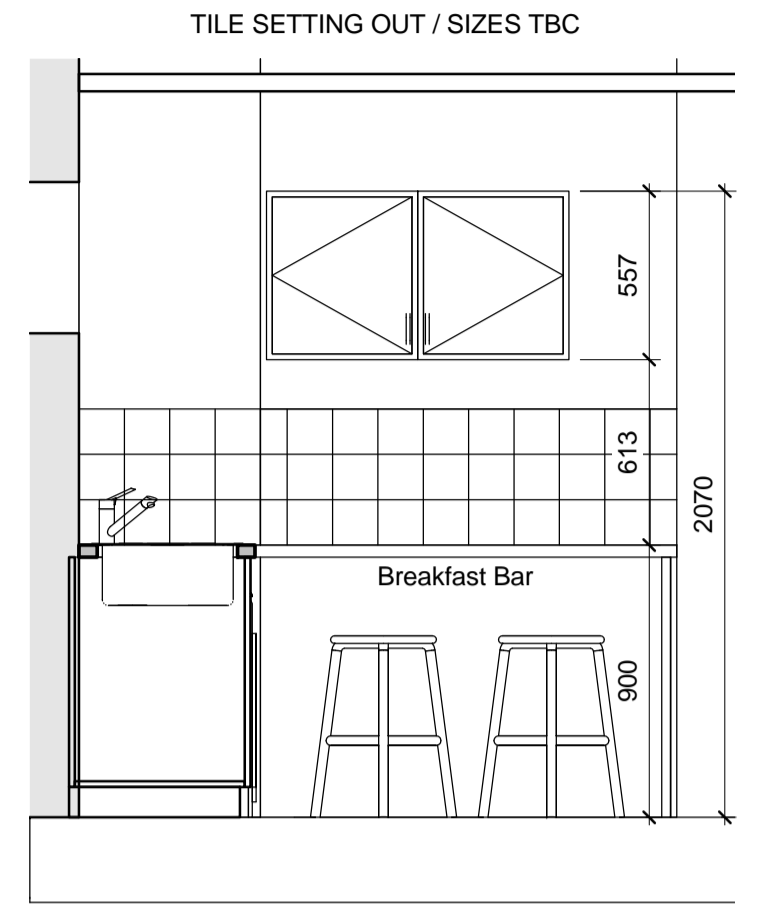


3 Flat Type H Bathroom 1 : 25

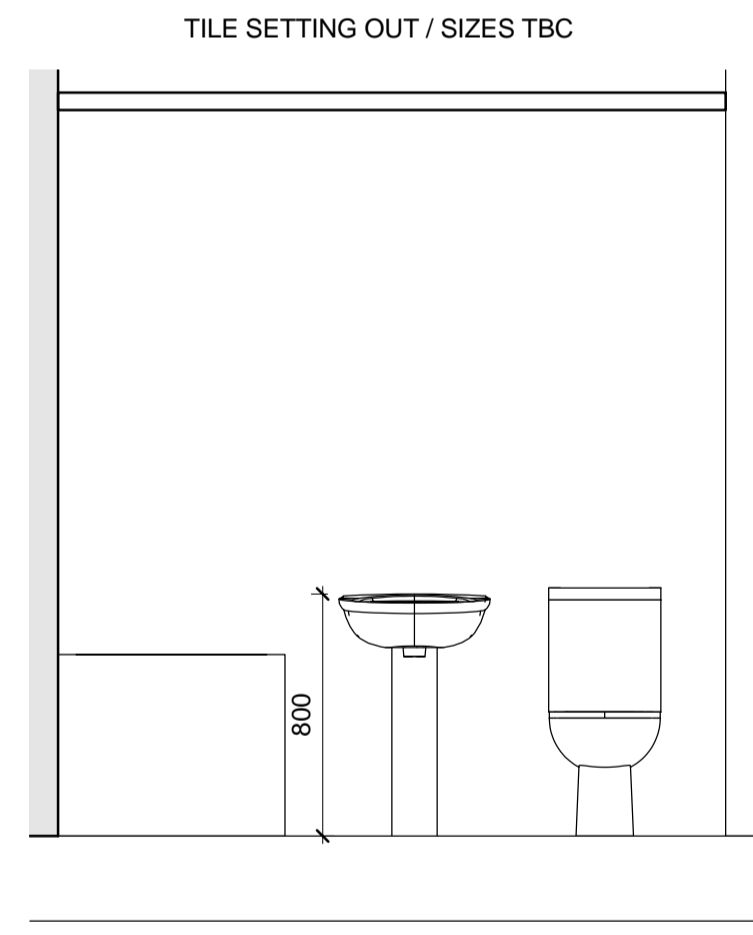


H4 Elevation H4 1 : 25

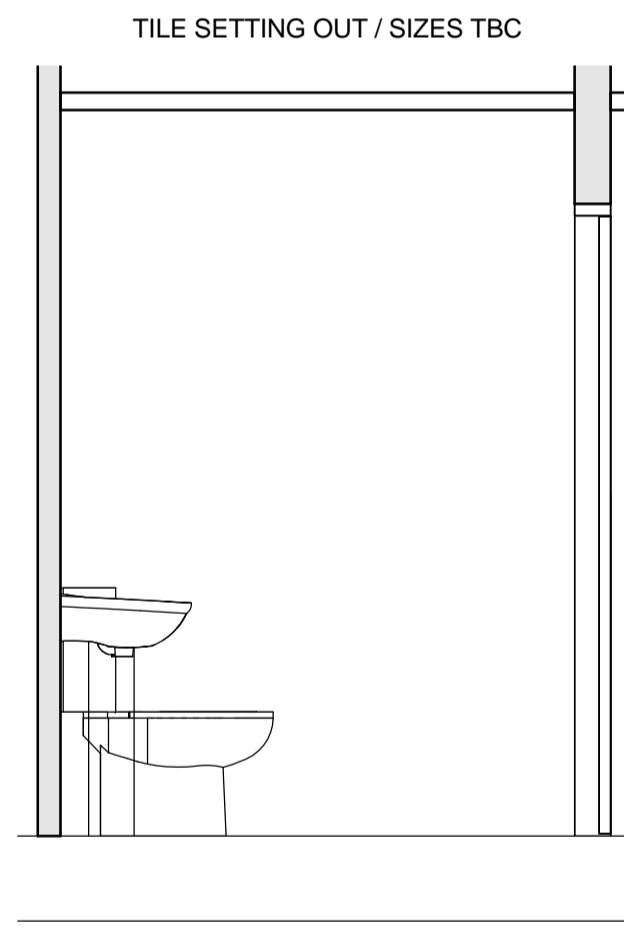

H5 Elevation H5 1 : 25

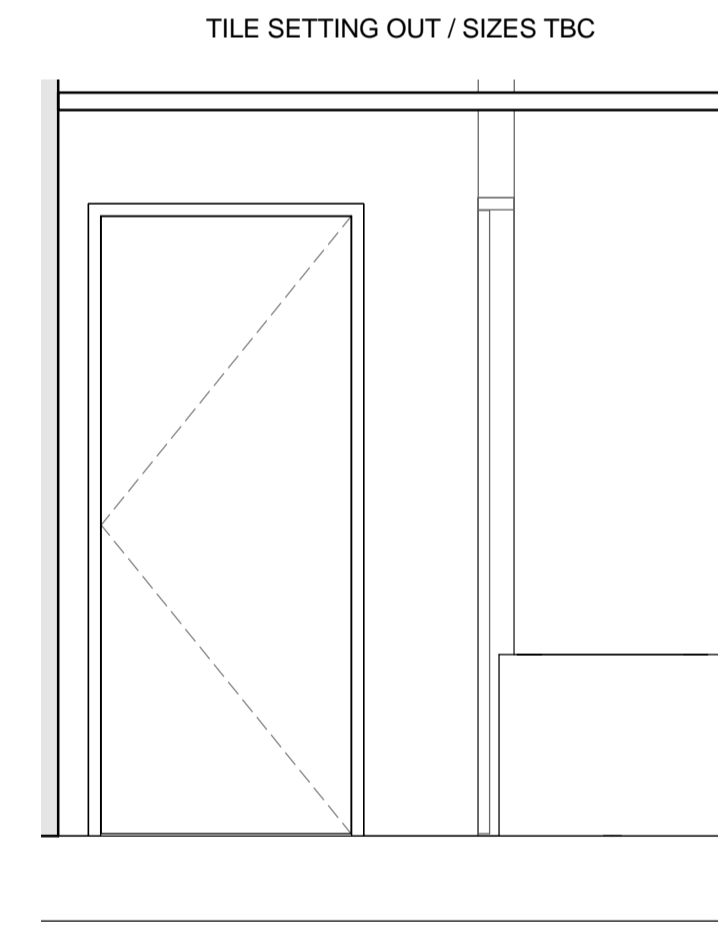

H6 Elevation H6 1 : 25

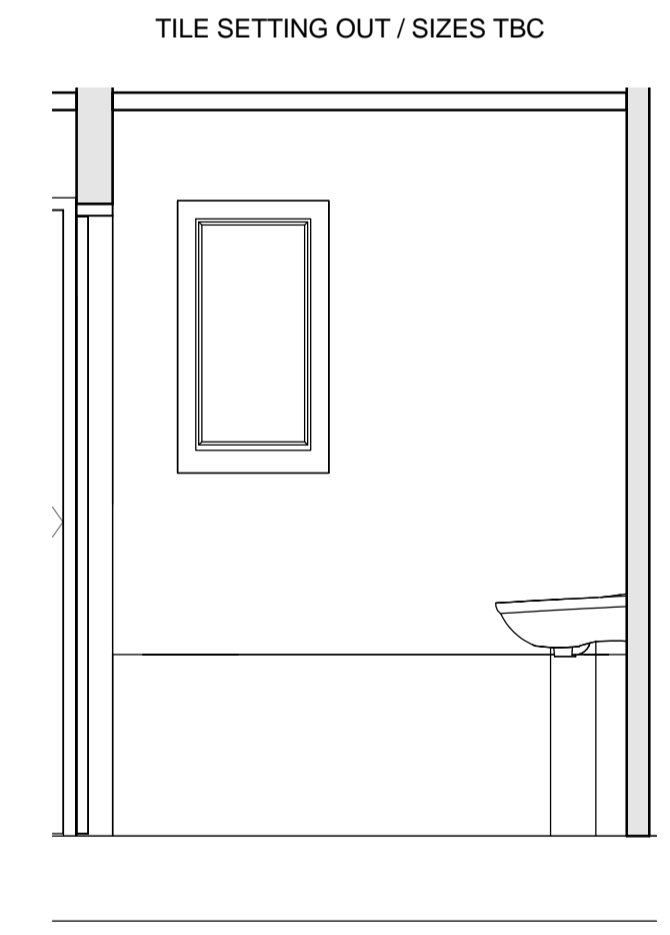

H7 Elevation H7 1 : 25

REV	DATE	CHK	AMENDMENTS	NOTES
E00	08.08.16	NJT	Initial Issue for information / comment	

Feilden + Mawson

21-27 Lamb's Conduit Street London WC1N 3NL
 1 Ferry Road Norwich NR1 1SU
 50 St Andrews Street Cambridge CB2 3AH
 email: info@feildenandmawson.com
 tel: 020 7841 1980
 tel: 01603 629571
 tel: 01223 355567
 www.feildenandmawson.com

CLIENT Cirlet Homes

JOB Rose Lane, Norwich

DRAWING
 Flat Type H

S2	Issued for Information
JOB 7891	PAPER A1 SCALE As indicated

Drawing Number
XX- FM-00- XX-DR- A- 106- E00

DO NOT SCALE FROM THIS DRAWING ALL DIMENSIONS TO BE CONFIRMED ON SITE BY THE CONTRACTOR PRIOR TO CONSTRUCTION

\\mfiles\Jobs\Current\7891 Rose Lane\K-CAD Drawings\01-BIM\01-architecture\01-Central File\7891 Rose Lane 04.rvt
 08/08/2016 15:18:52

© COPYRIGHT FEILDEN+MAWSON LLP